




SF-10

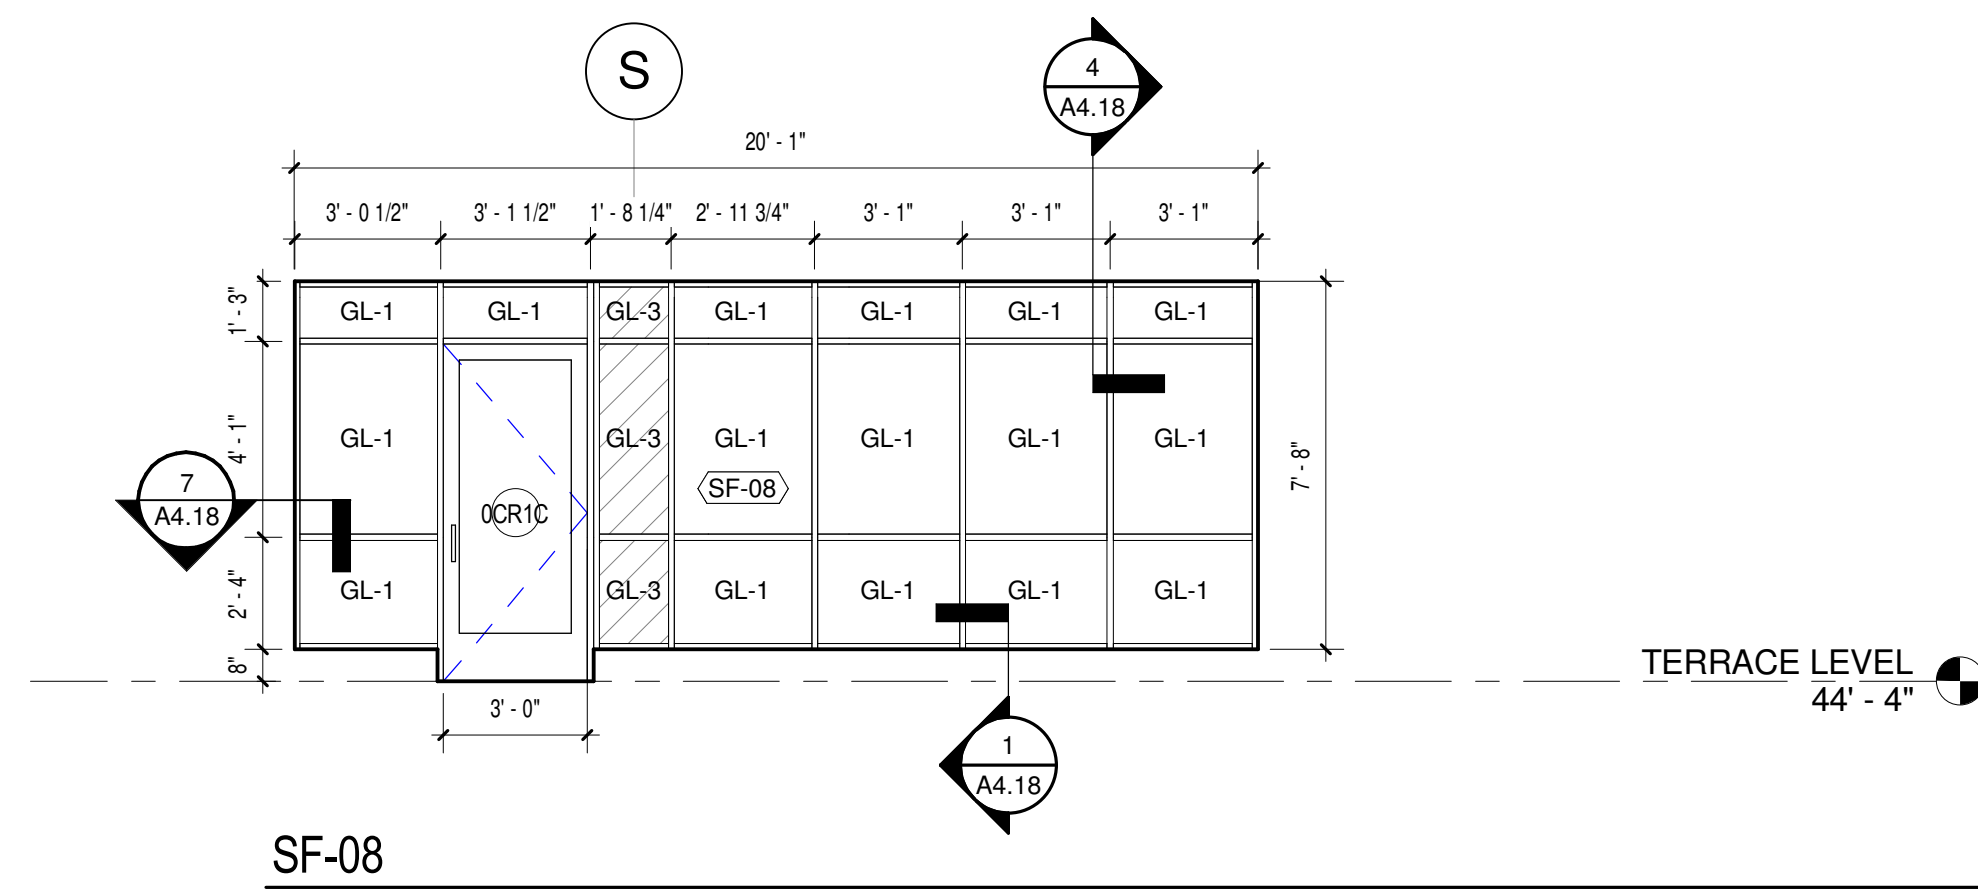


SF-08

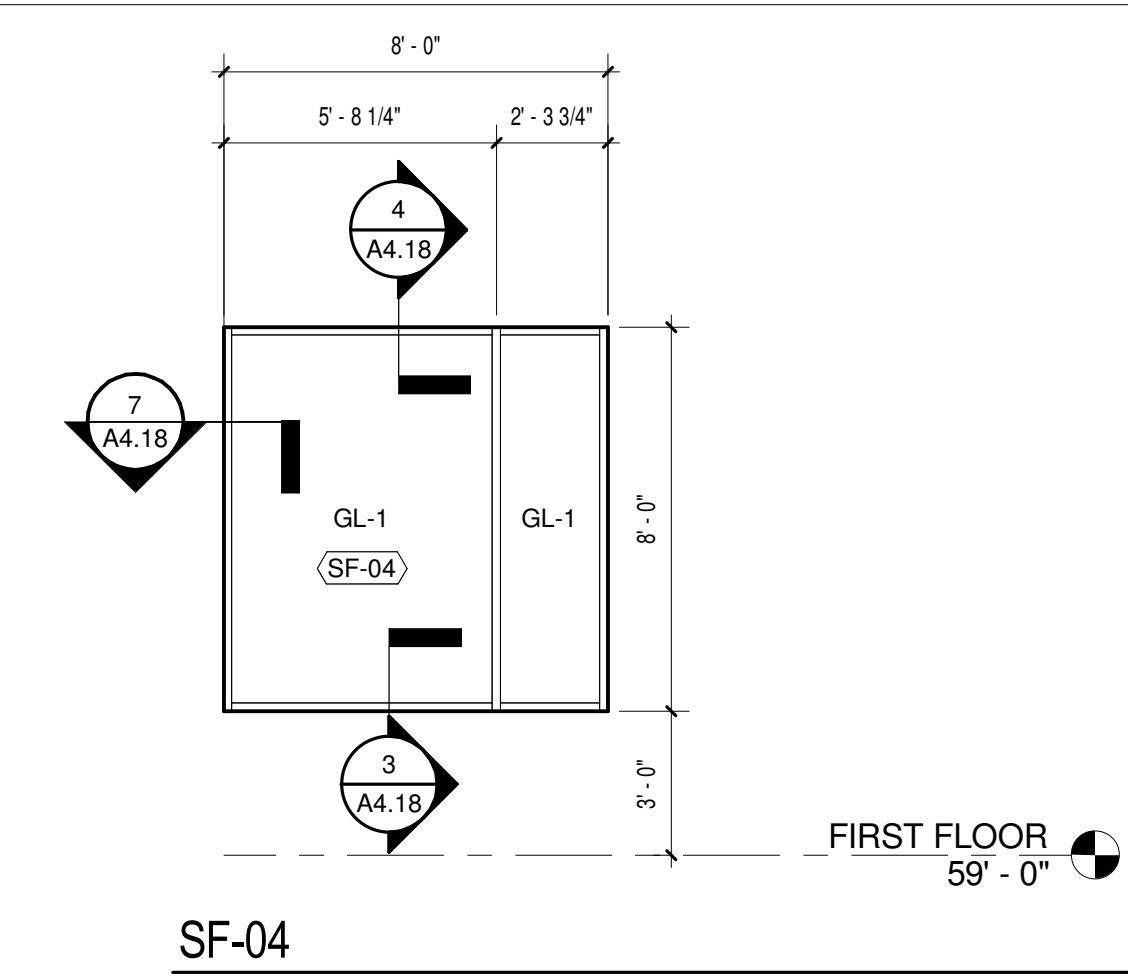


SF-04

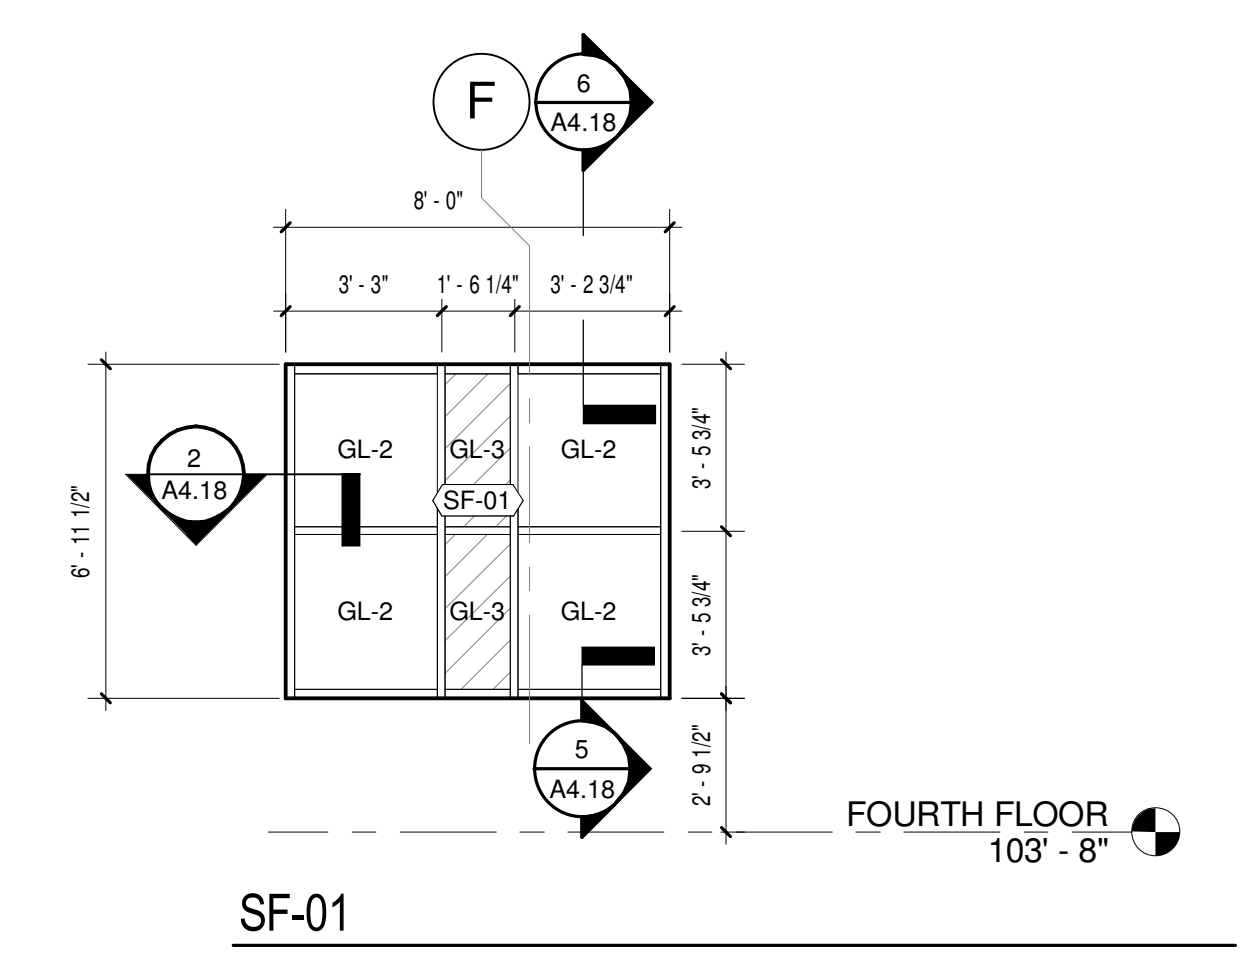


SF-01

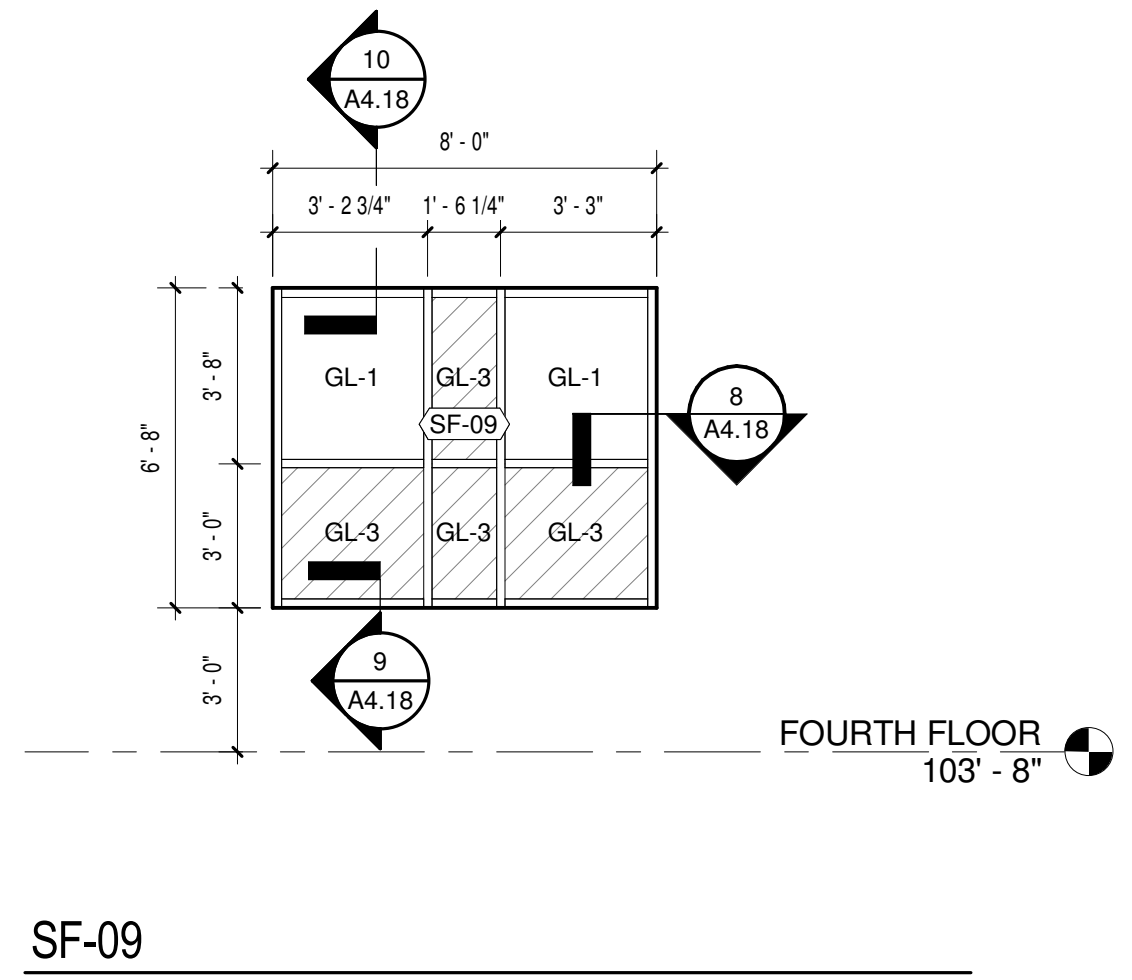


SF-09

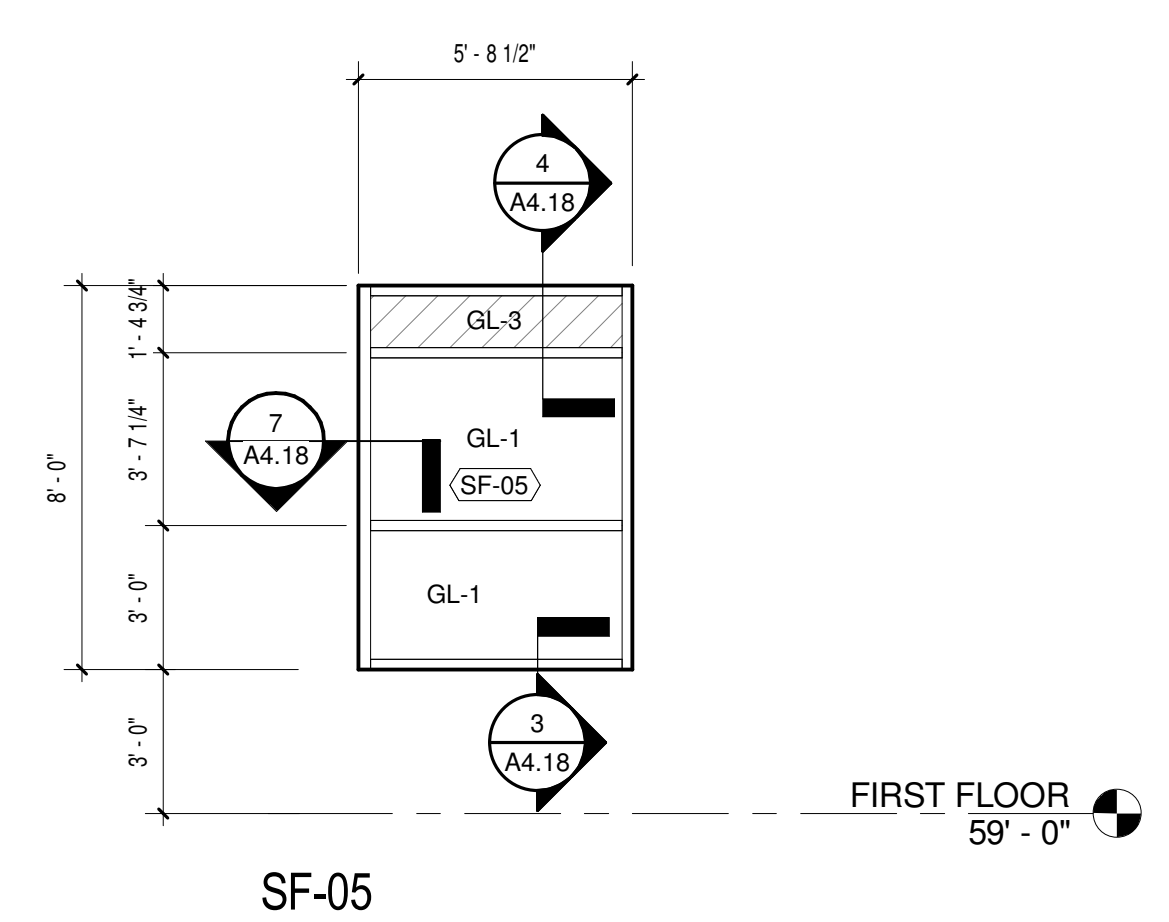


SF-05

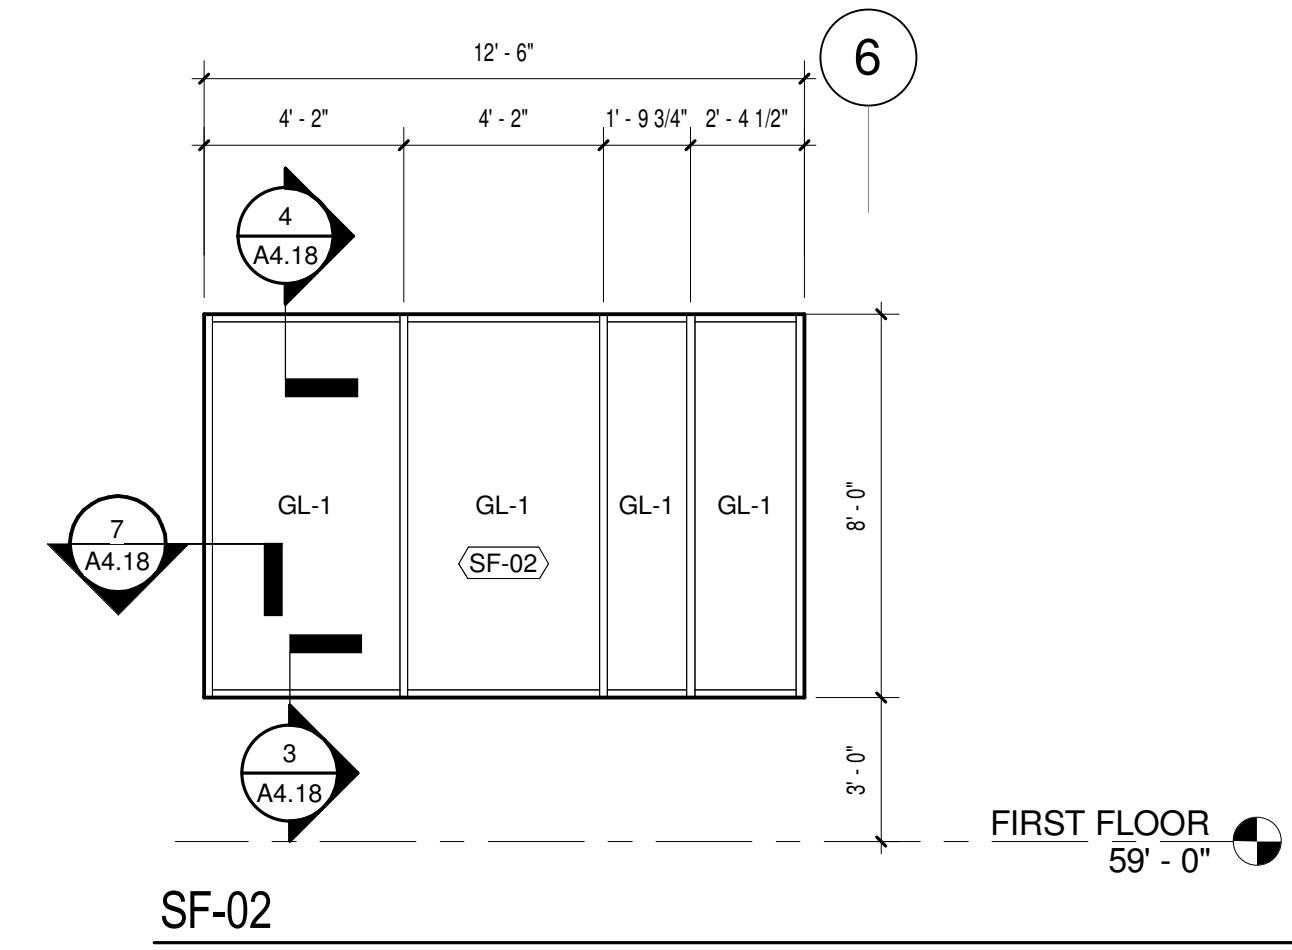


SF-02

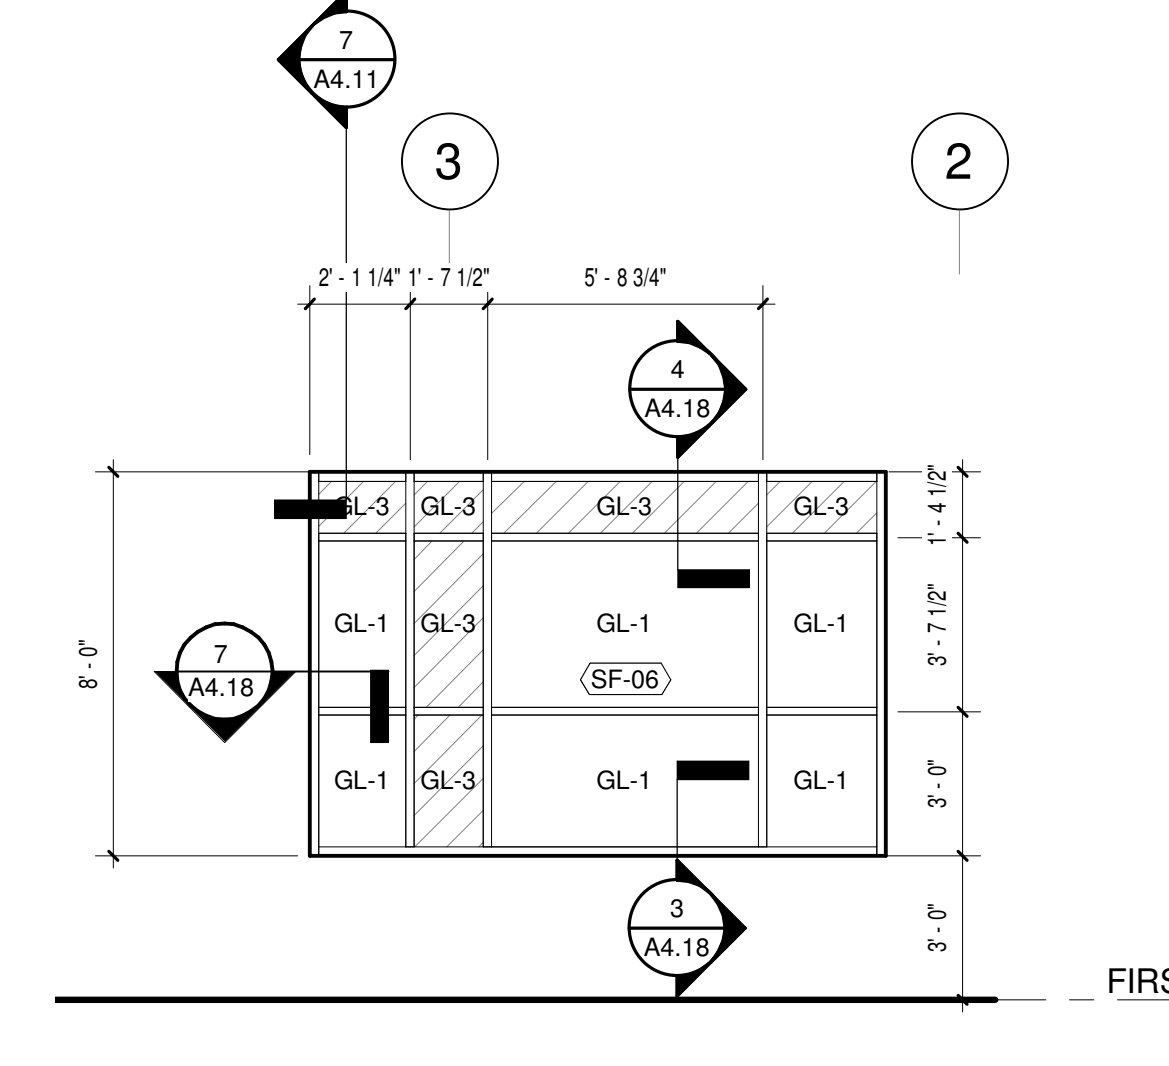


SF-06

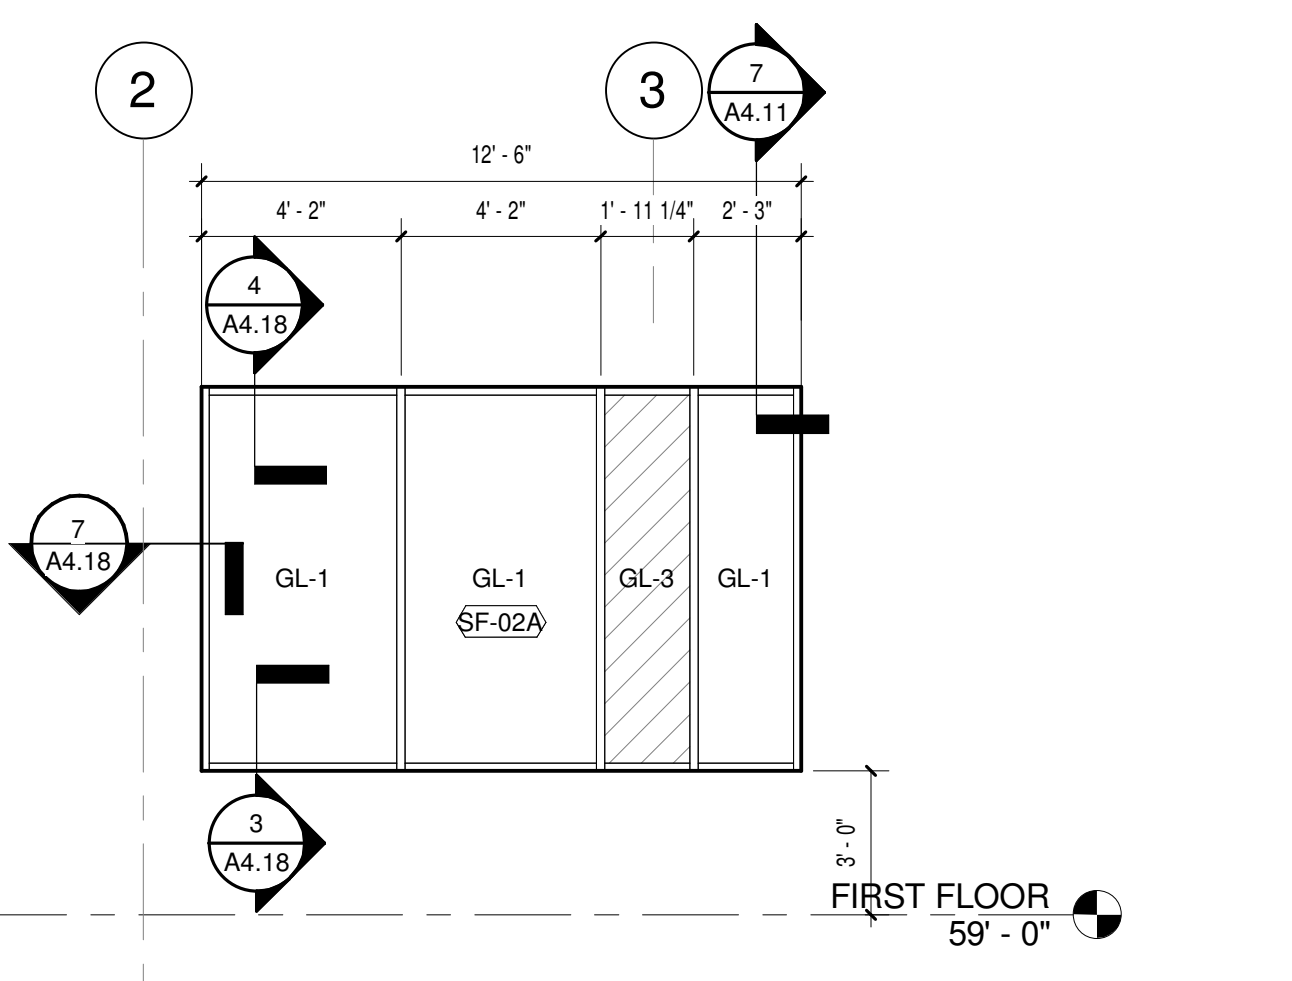


SF-02A

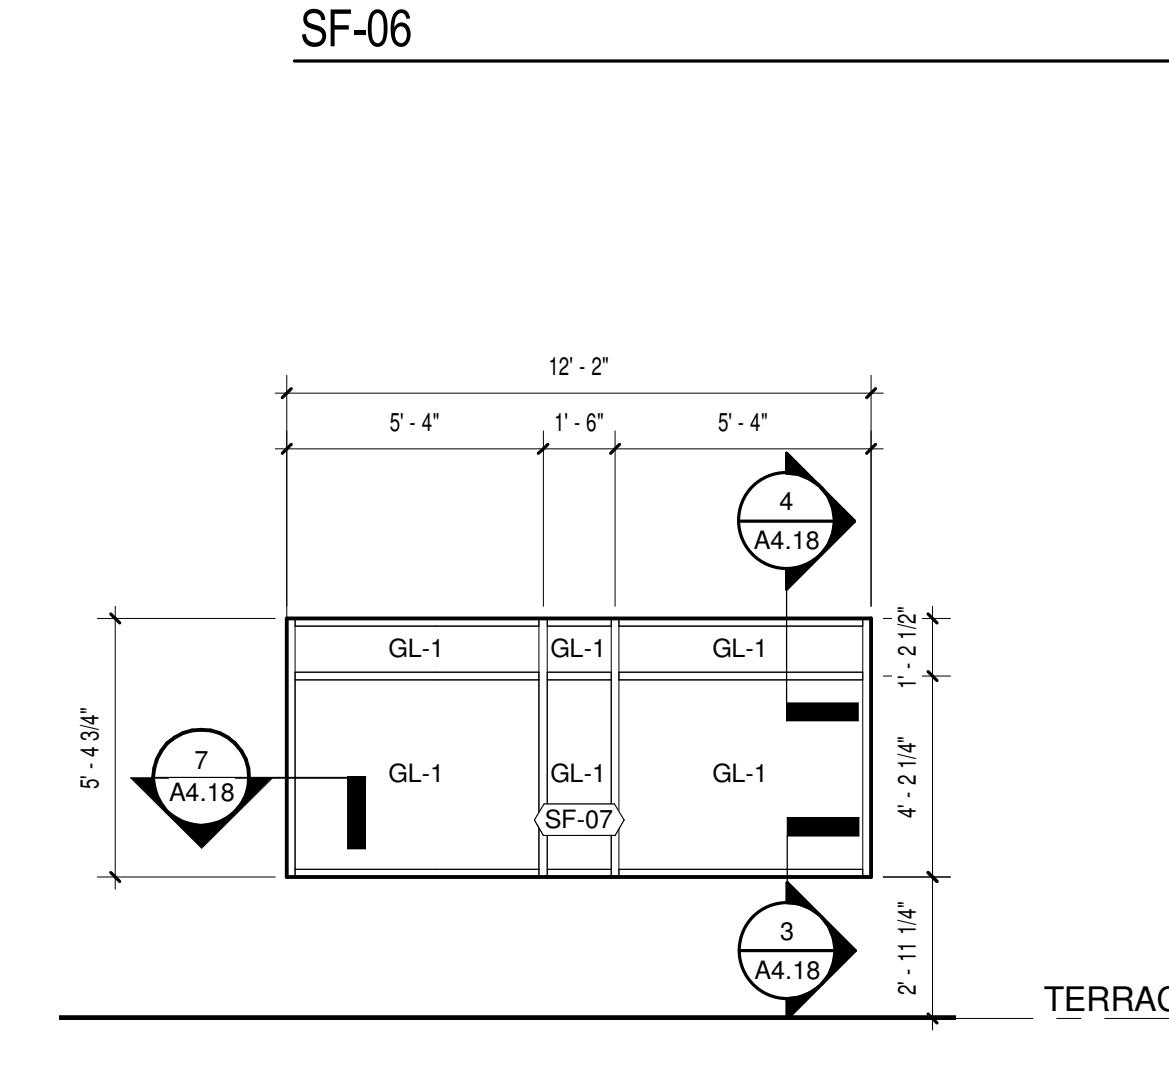

SF-07

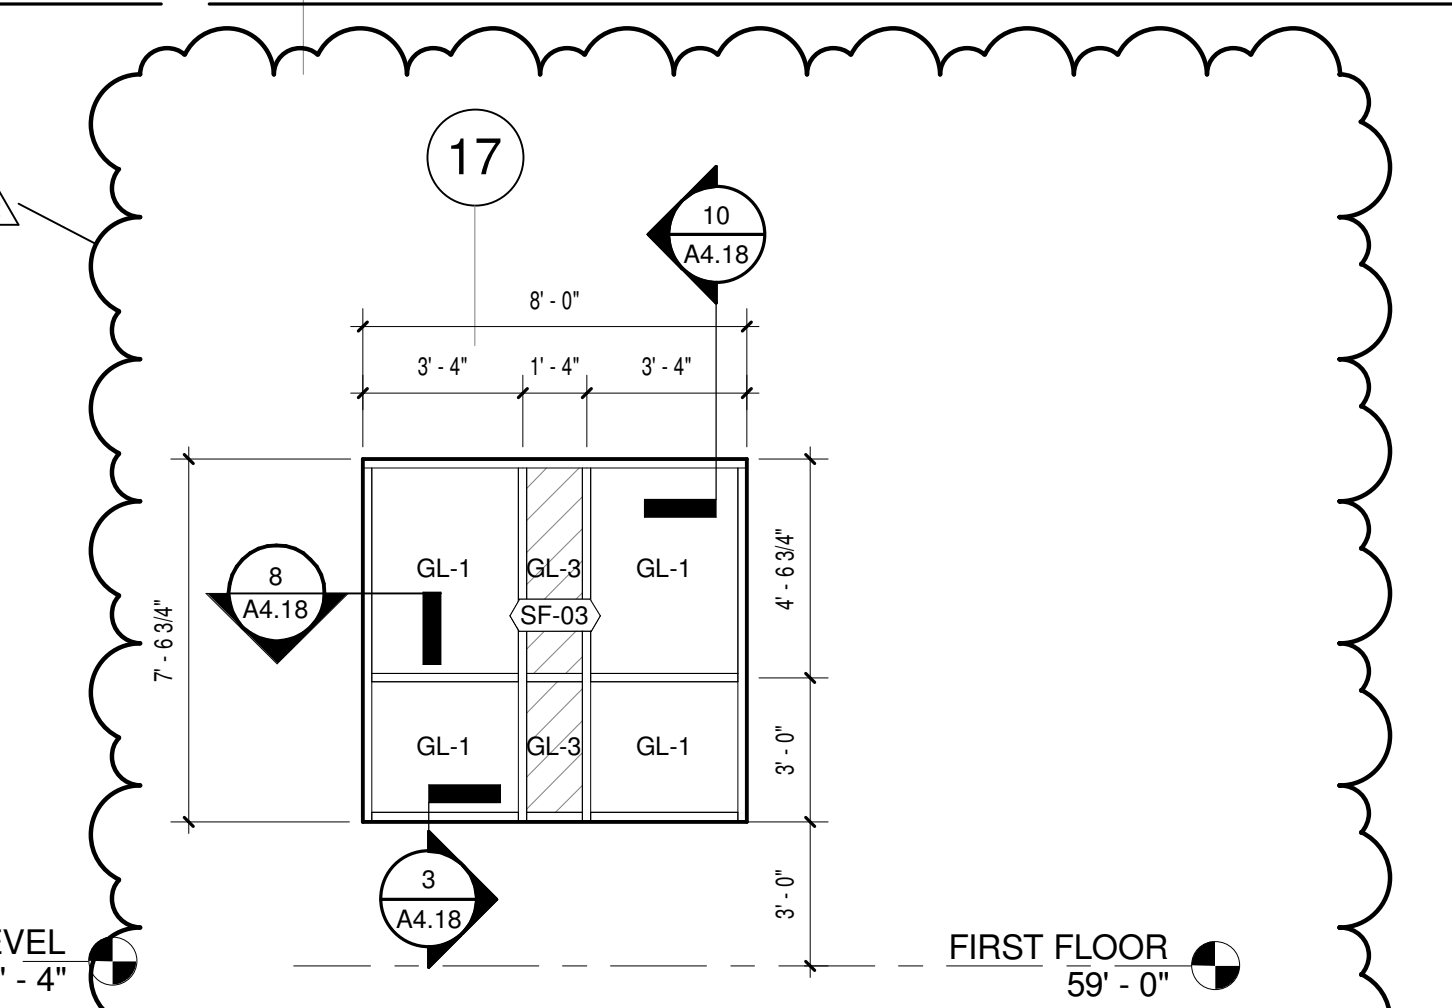

SF-03

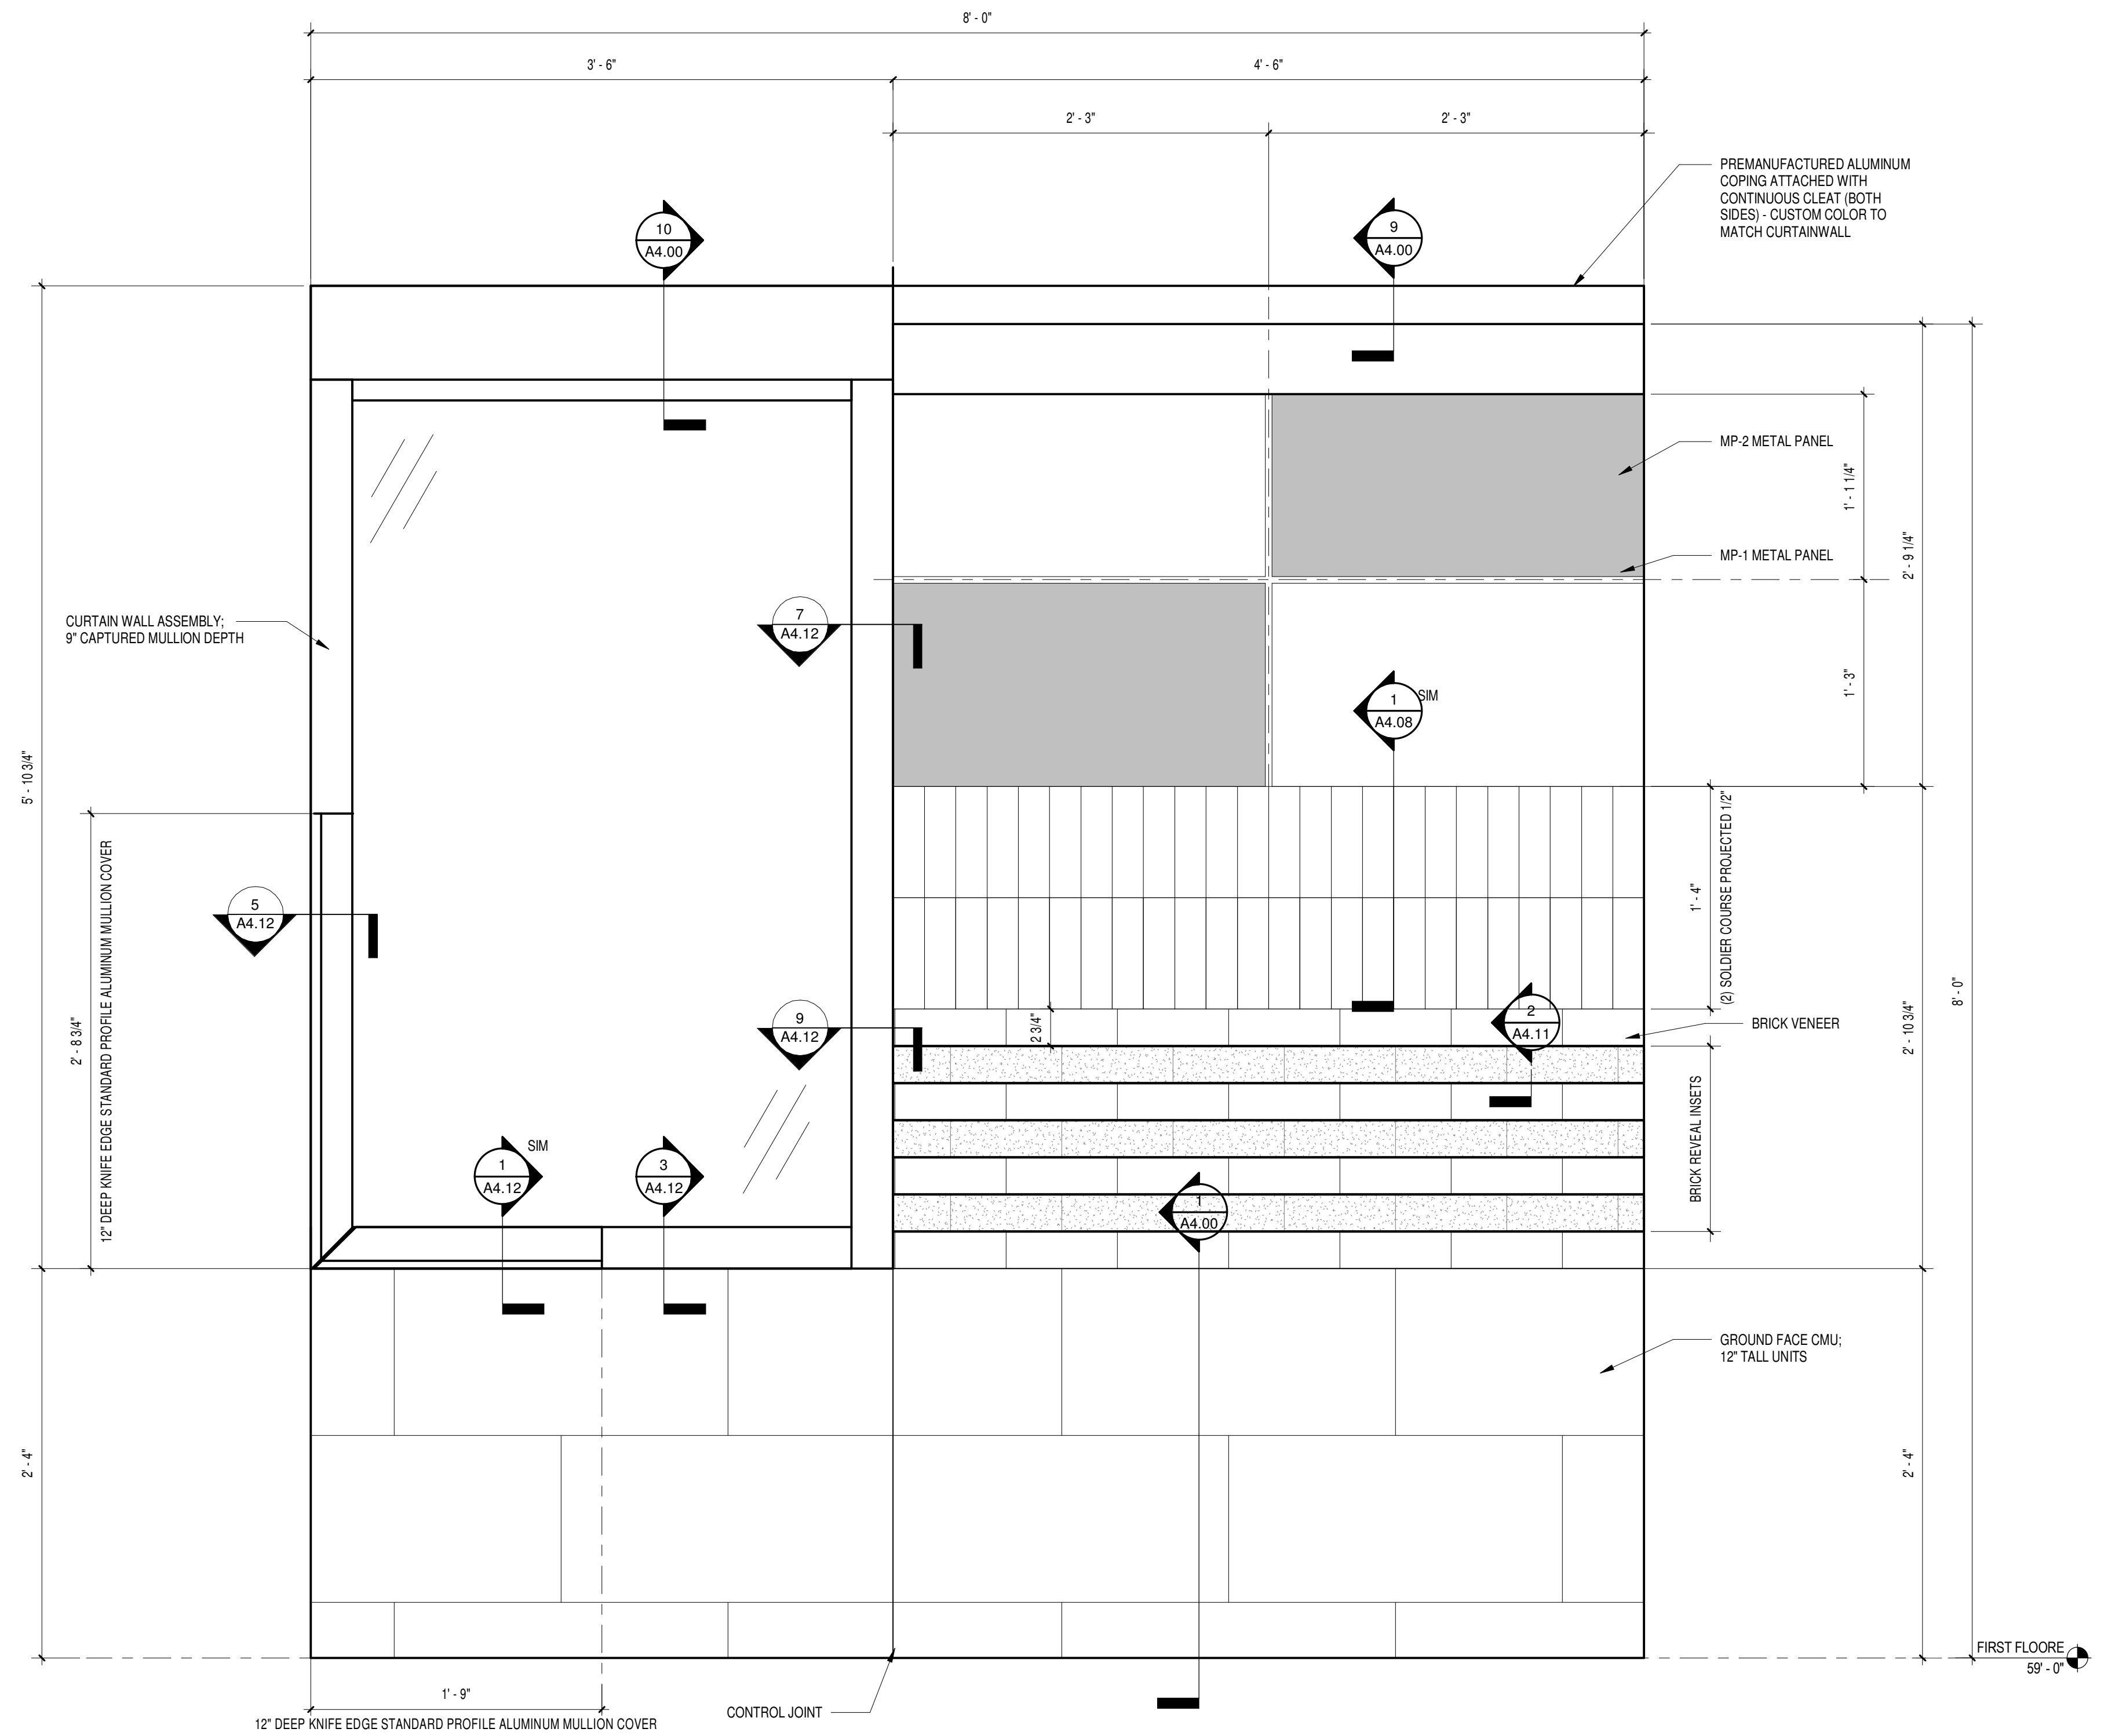

1 A4.07 EXTERIOR WALL MOCK-UP ELEVATION
1 1/2" = 1'-0"

GLASS TYPE LEGEND

GL1: TYPICAL
GL2: HIGH PERFORMANCE
GL3: SPANDREL

NOTE: PROVIDE SAFETY GLAZING PER IBC SECTION 2406

STOREFRONT PANEL LEGEND

SPANDREL

drawing title EXTERIOR STOREFRONT ELEVATIONS & MOCK-UP ELEVATION		STATE OF CONNECTICUT DEPARTMENT OF ADMINISTRATIVE SERVICES	
professional seal	mark	date	description
	01	08/16/2019	DOCUMENTS FOR BID
drawing prepared by SVIGALS + PARTNERS 84 ORANGE STREET NEW HAVEN, CT		date	08/05/2019
project SCSU NEW HHS BUILDING 501 CRESCENT STREET NEW HAVEN, CT 06550		scale	As indicated
GAD no.		project no.	BI-RS-329
		drawn by	
		approved by	
		drawing no.	A4.07