



KEYNOTE LEGEND	
Keynote	Name/Description
06 40 23 S	PLASTIC LAMINATE MILLWORK WATERFALL EDGES & LEGS
09 22 16 Q	GYPSUM BOARD BULKHEAD - WALL TYPE 12
09 30 00 A	CERAMIC TILE
10 11 00 AA	MARKERBOARD 8" WIDE
11 31 00 E	MICROWAVE OVEN
11 31 00 I	REFRIGERATOR
11 52 00 C	N.I.C. MONITOR, MONITOR MOUNT IS IN SCOPE, SEE AV DWGS

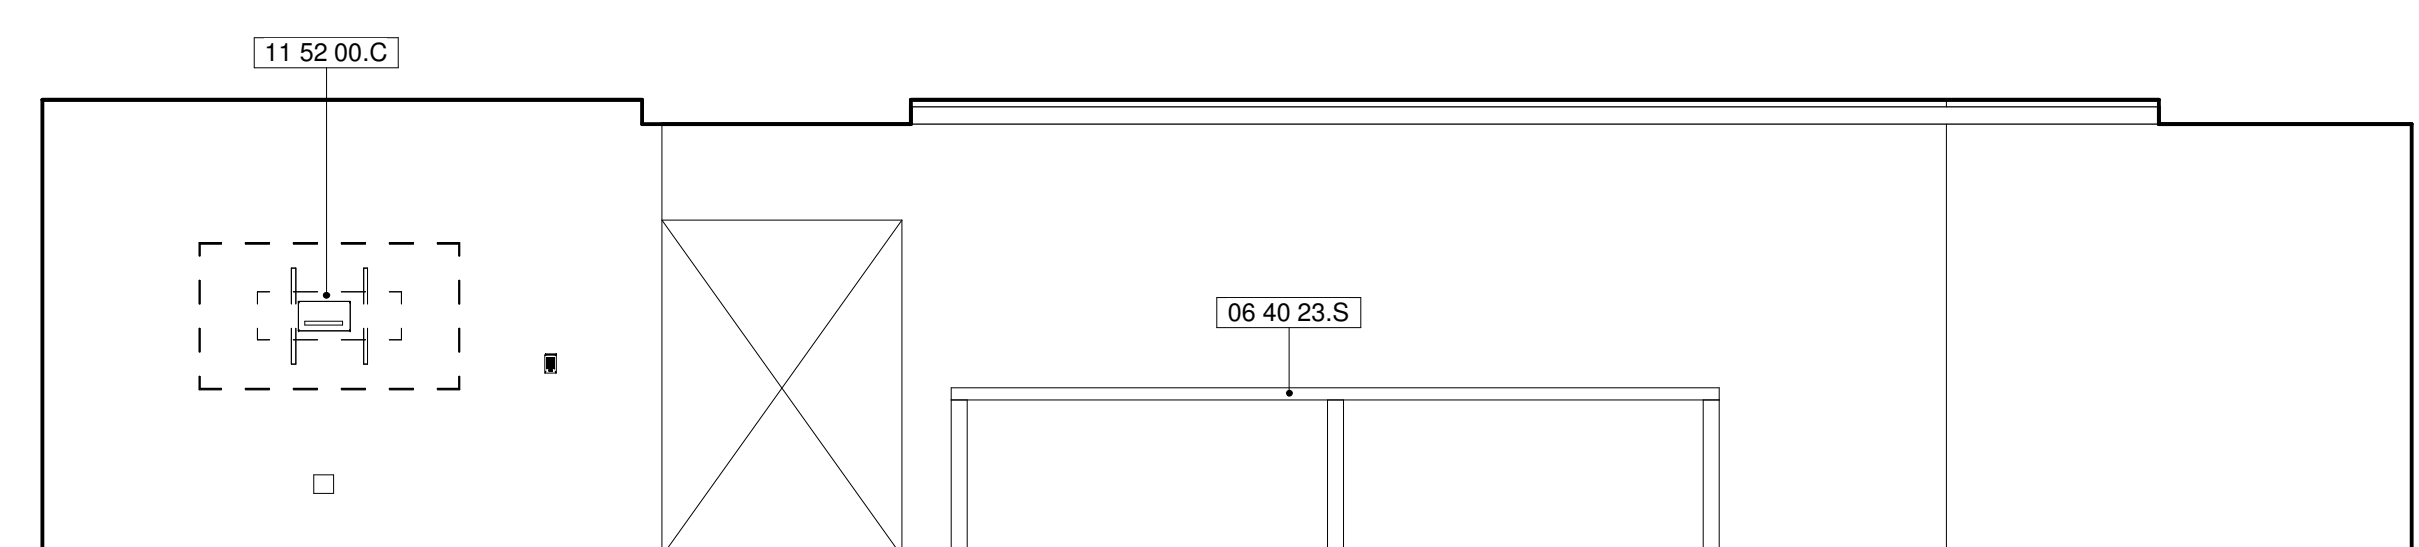


2 COLLABORATION CENTER -EAST
A6.03C 1/4" = 1'-0"




3 COLLABORATION CENTER - WEST
A6.03C 1/4" = 1'-0"

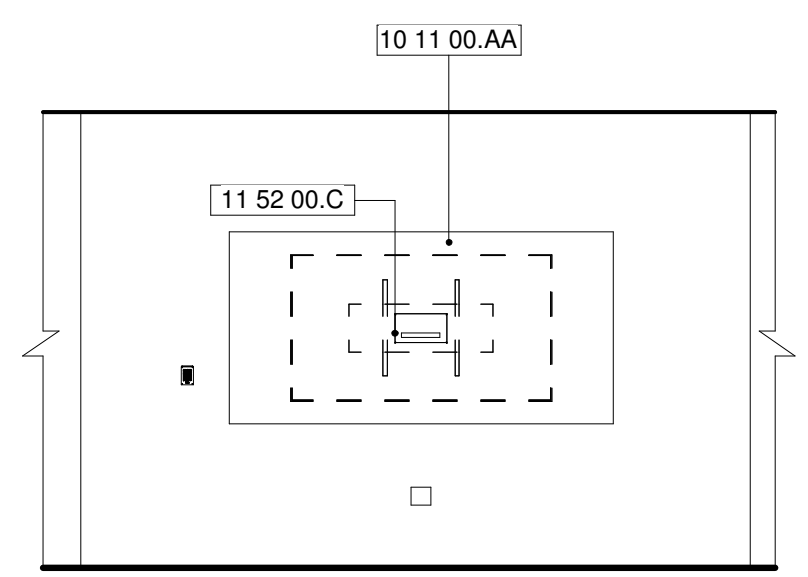

4 COLLABORATION CENTER DIVIDING WALL - WEST
A6.03C 1/4" = 1'-0"

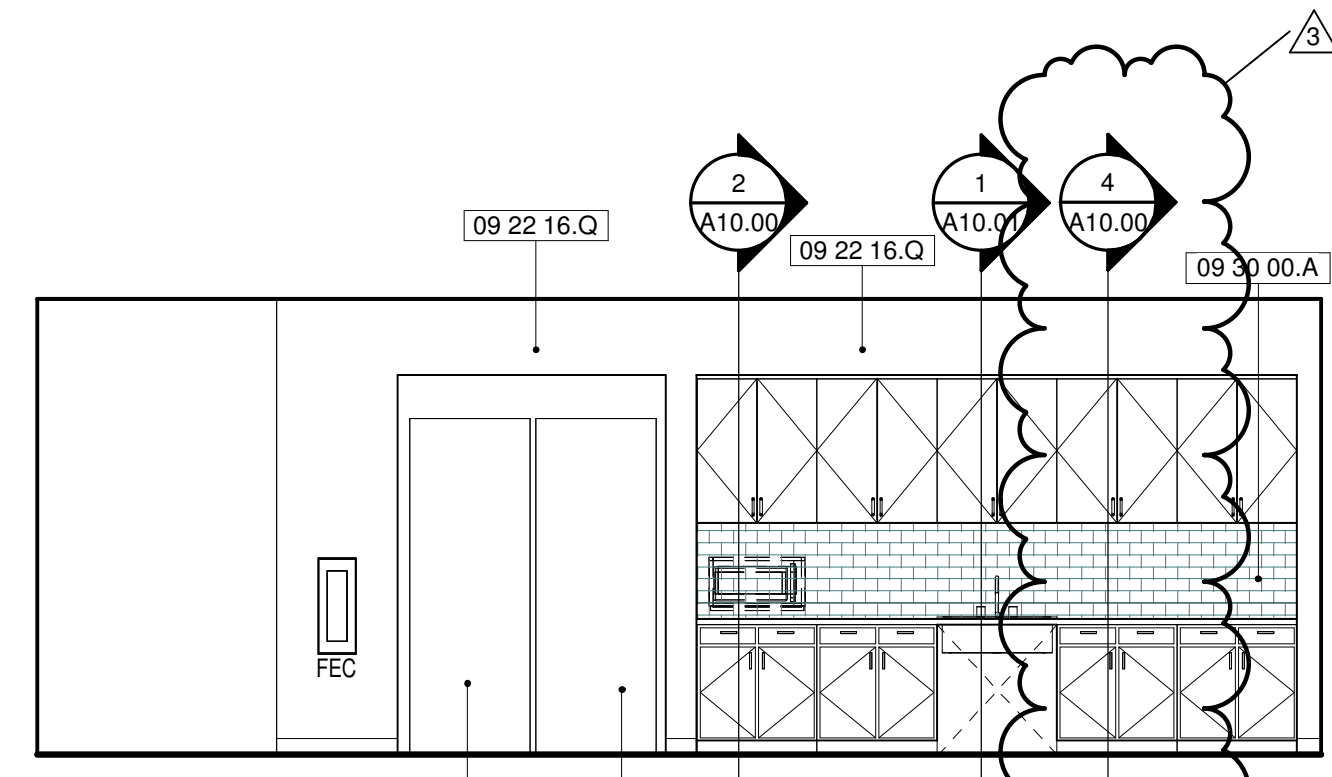


5 INTERDISCIPLINARY COLLABORATION CENTER - WEST
A6.03C 1/4" = 1'-0"

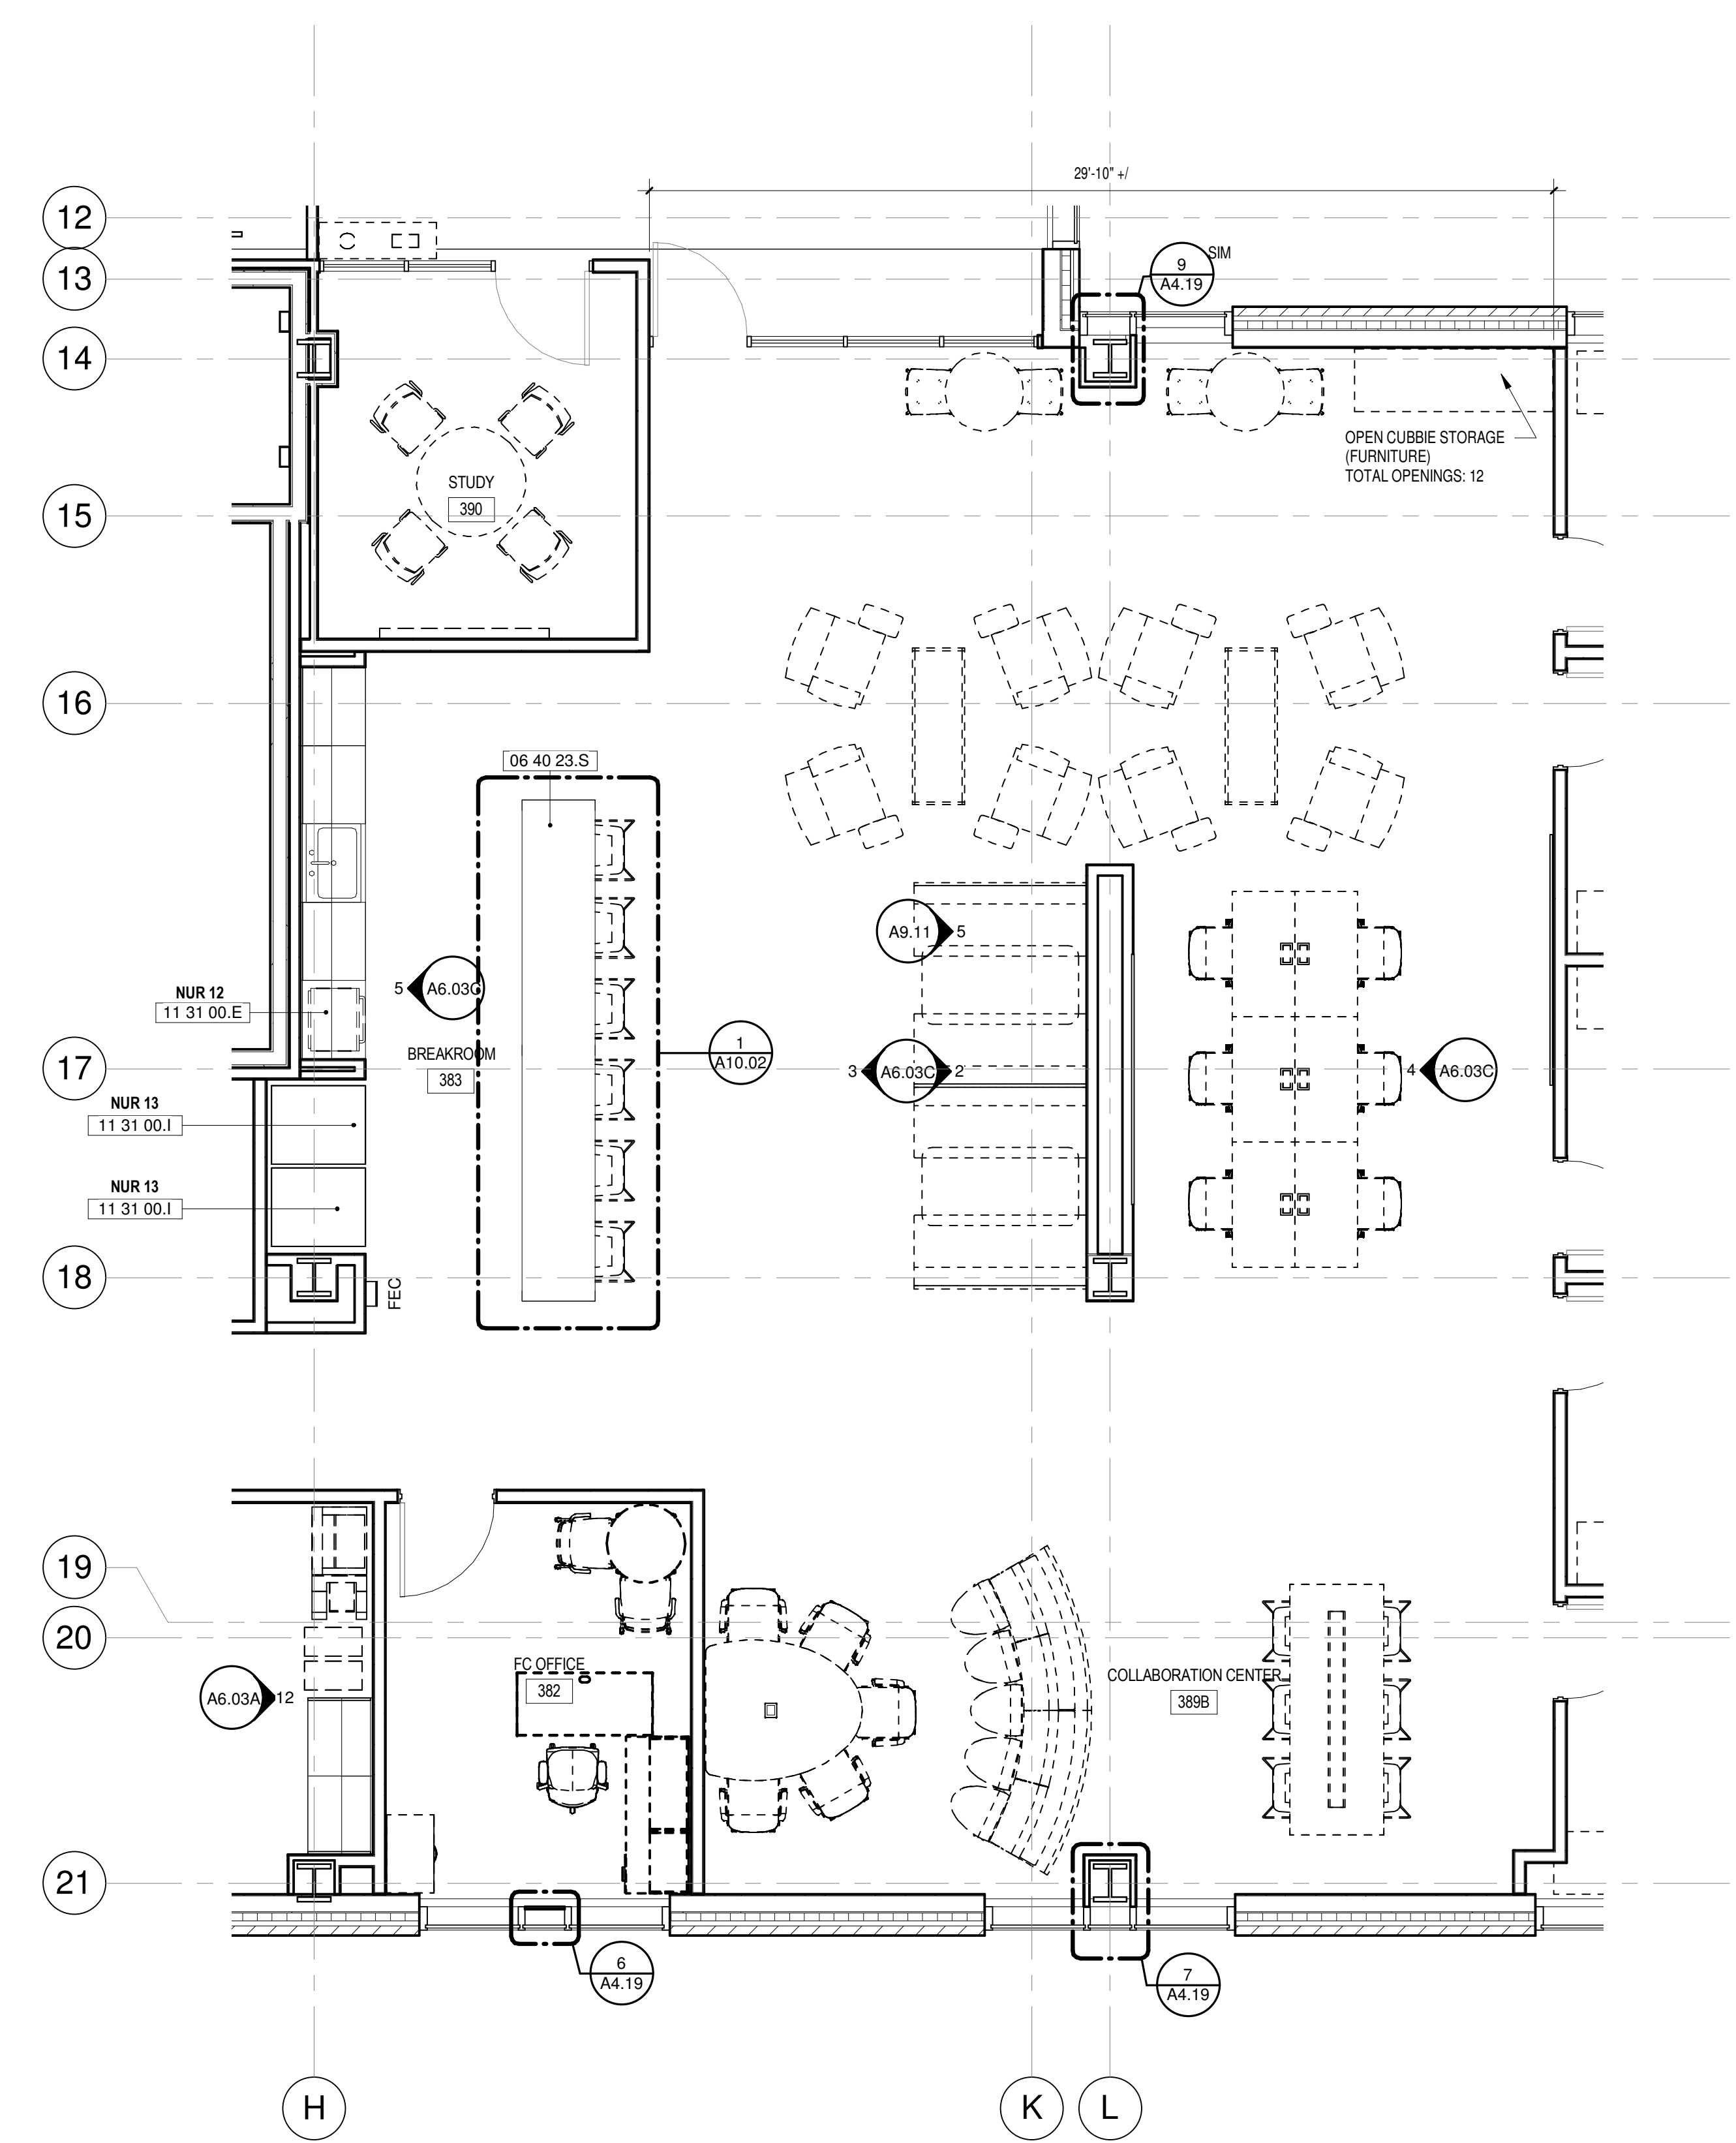

1 THIRD FLOOR PLAN - INTERDISCIPLINARY COLLABORATION CENTER
A6.03C 1/4" = 1'-0"

GENERAL NOTES - ENLARGED PLANS

- ALL DIMENSIONS SHOWN ON THESE PLANS BETWEEN EQUIPMENT AND FURNITURE ARE FOR REFERENCE ONLY. REFER TO DIMENSION PLANS FOR PARTITION DIMENSIONS.
- REFER TO A10.00, A10.01 & A10.02 FOR TYPICAL MILLWORK DETAILS.
- ALL CABINETS: BASE & UPPER TO BE LOCKABLE, U.N.O.
- REFER TO FINISH PLANS & SCHEDULE FOR FINISH INFORMATION.
- ALL WALLS IN BATHROOM TO BE TILE AND FULL HEIGHT, WITH NO TILE BASE.

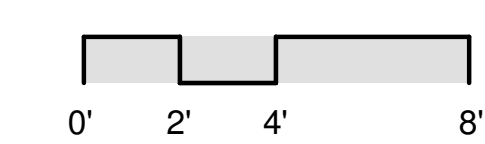

drawing title		STATE OF CONNECTICUT		
THIRD FLOOR ENLARGED PLAN		DEPARTMENT OF ADMINISTRATIVE SERVICES		
professional seal	REVISIONS	drawing prepared by	date	
	mark date description	SVIGALS + PARTNERS 84 ORANGE STREET NEW HAVEN, CT	08/05/2019	
	01 08/16/2019 DOCUMENTS FOR BID		scale	As indicated
	02 09/18/2019 ADDENDUM 2		project	drawn by
03 09/26/2019 ADDENDUM 3		SCSU NEW HHS BUILDING 501 CRESCENT STREET NEW HAVEN, CT 06500	approved by	
GAD no.	project no.		drawing no.	
	BI-RS-329		A6.03C	