




**8** BOTTOM OF WALL AT ROOF DETAIL  
A4.08 1 1/2" = 1'-0"

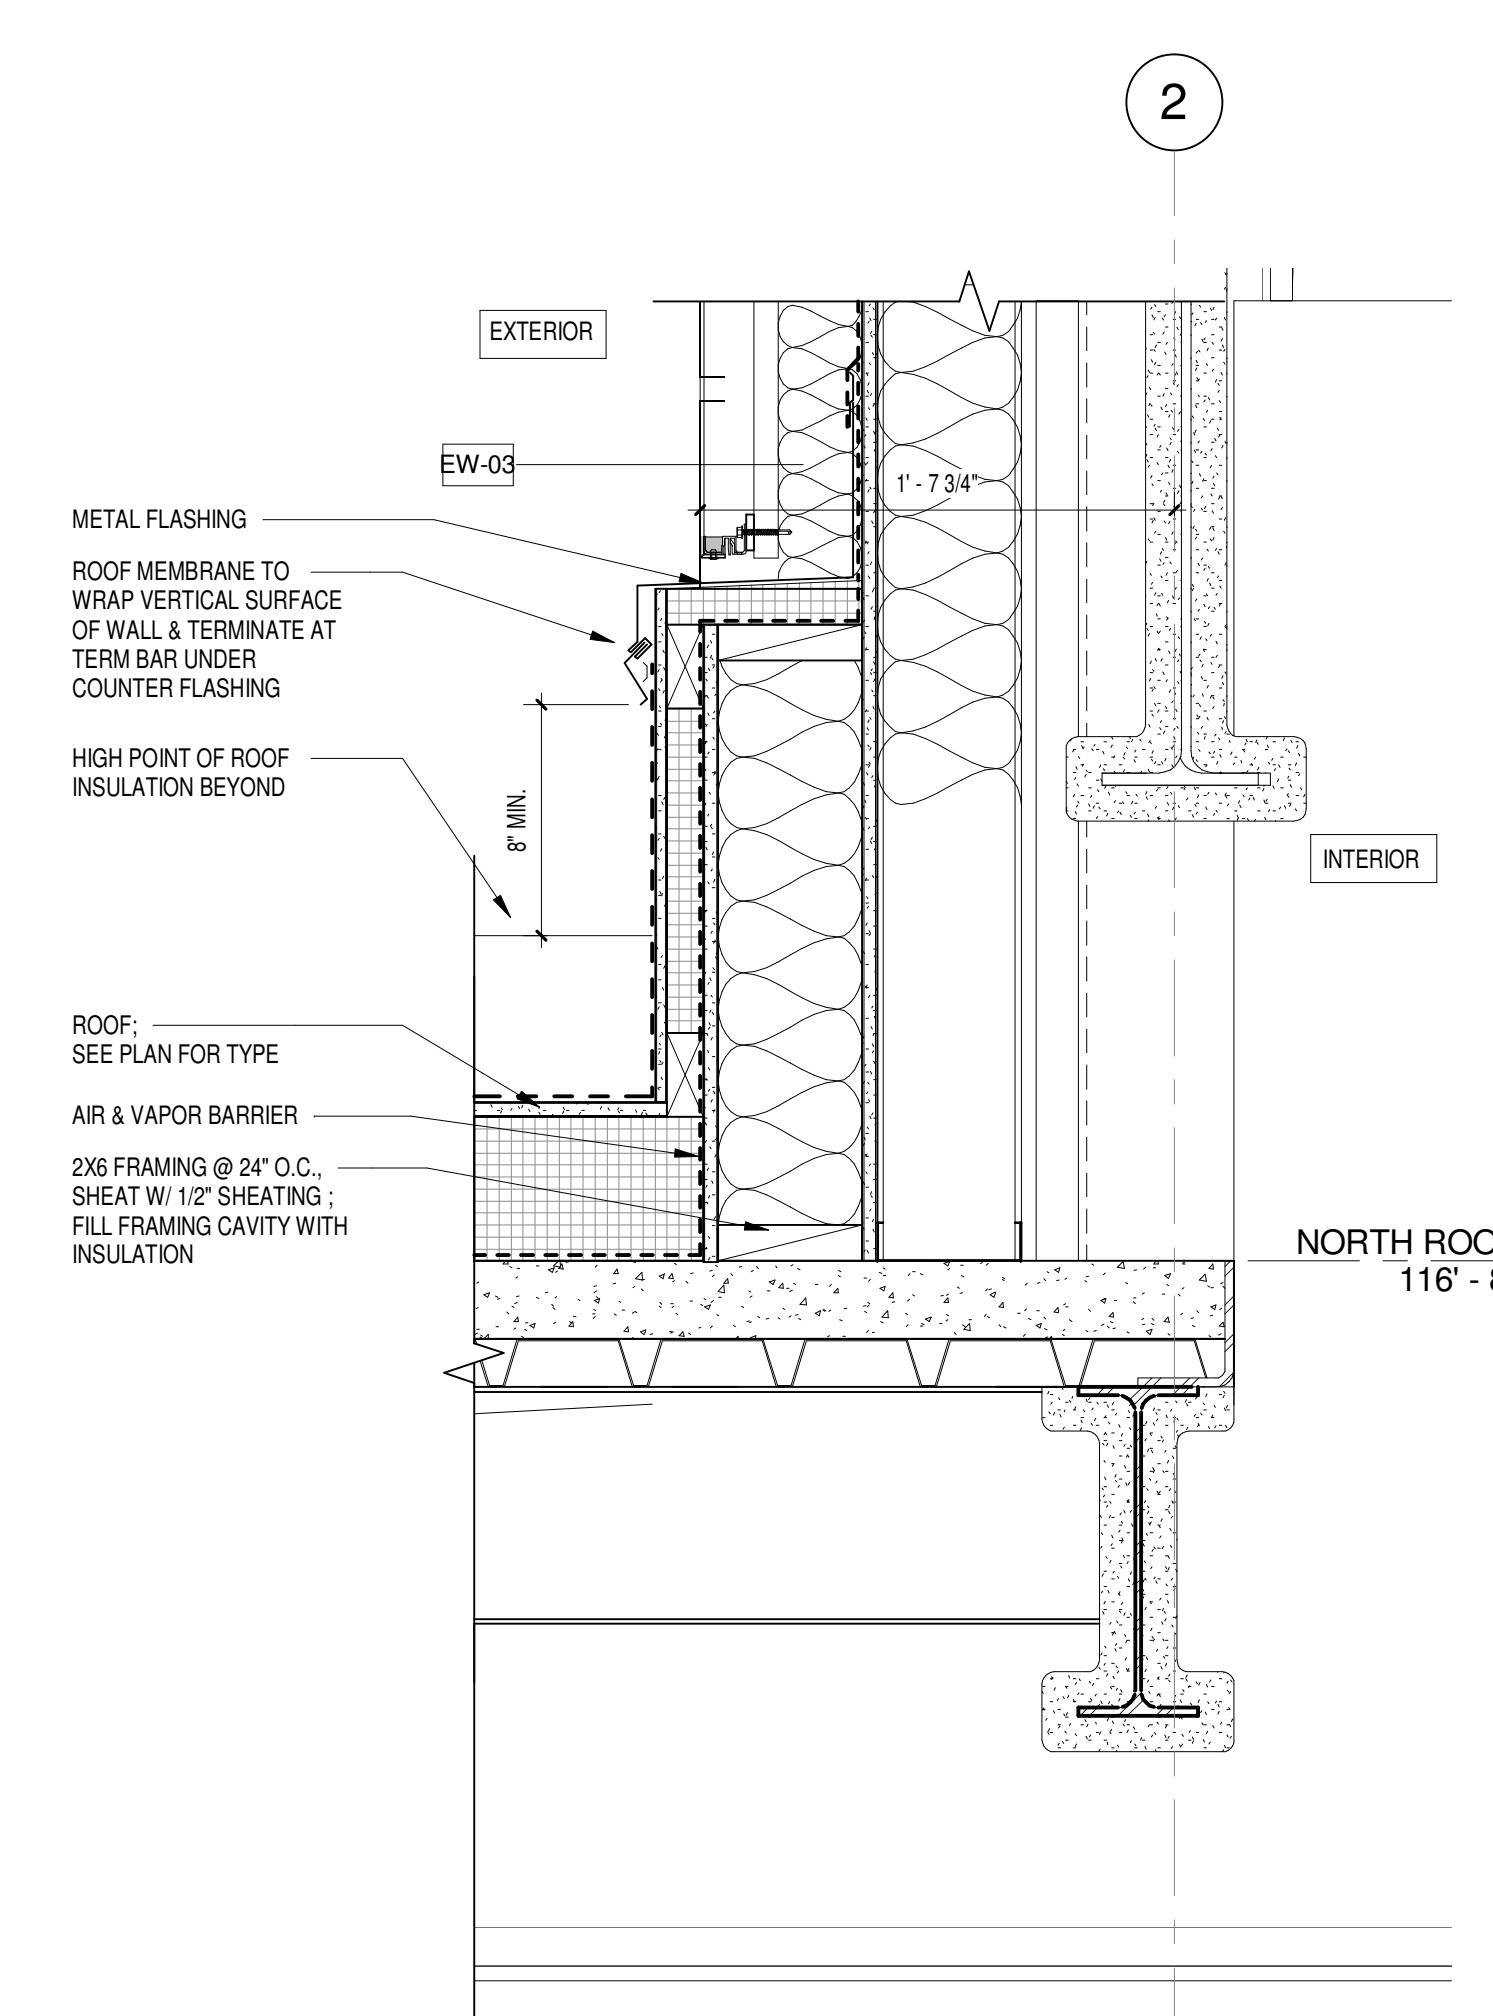


**2** TYP. SLAB AT CURTAIN WALL DETAIL  
A4.08 1 1/2" = 1'-0"

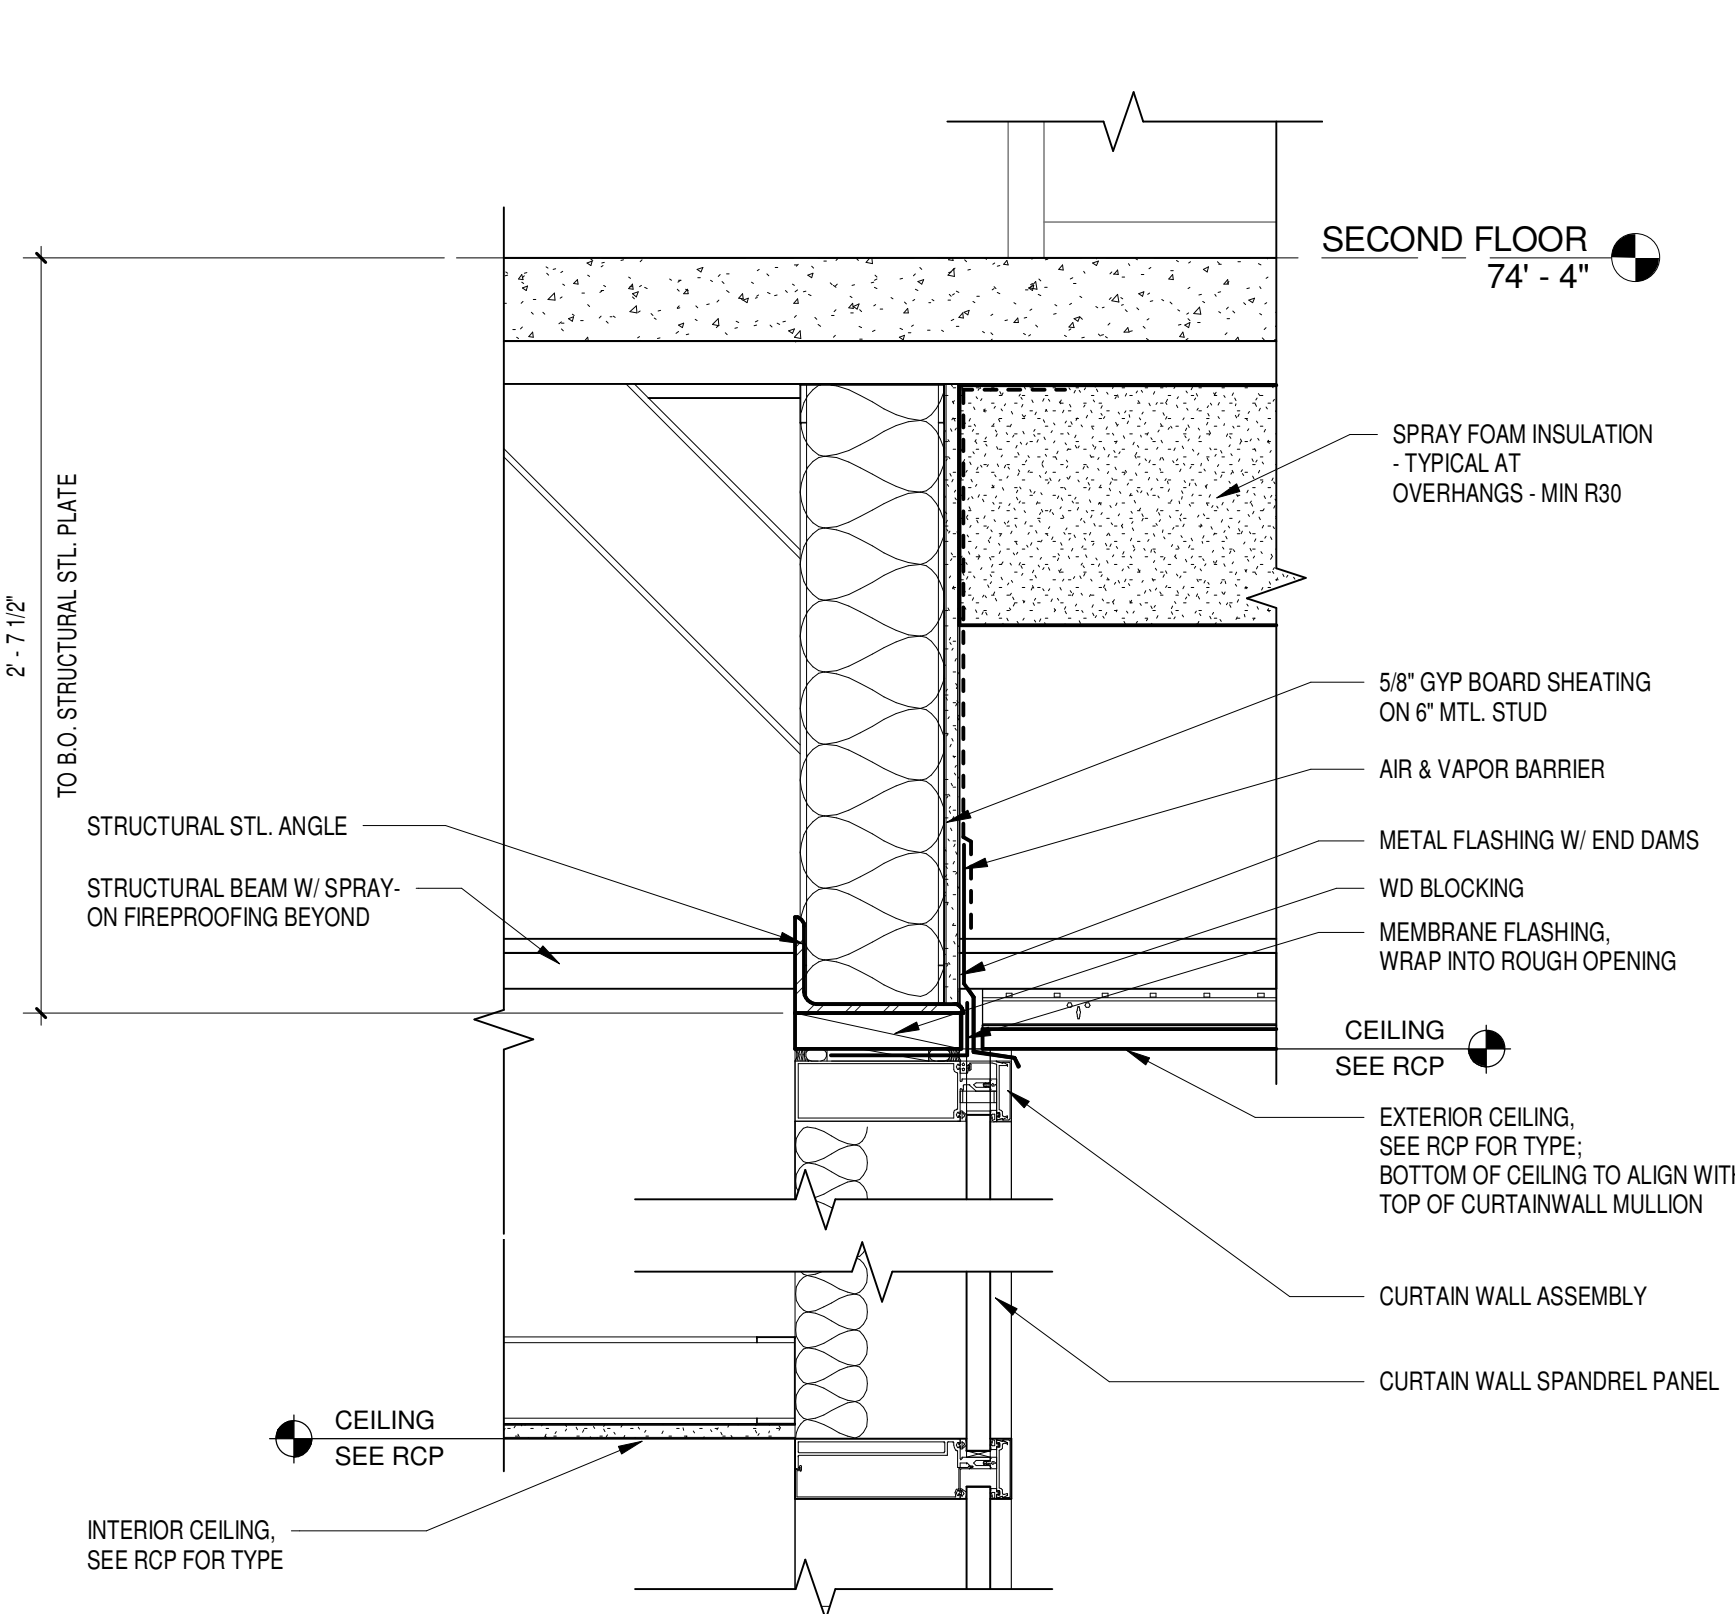


**5** OVERHANG DETAIL  
A4.08 1 1/2" = 1'-0"

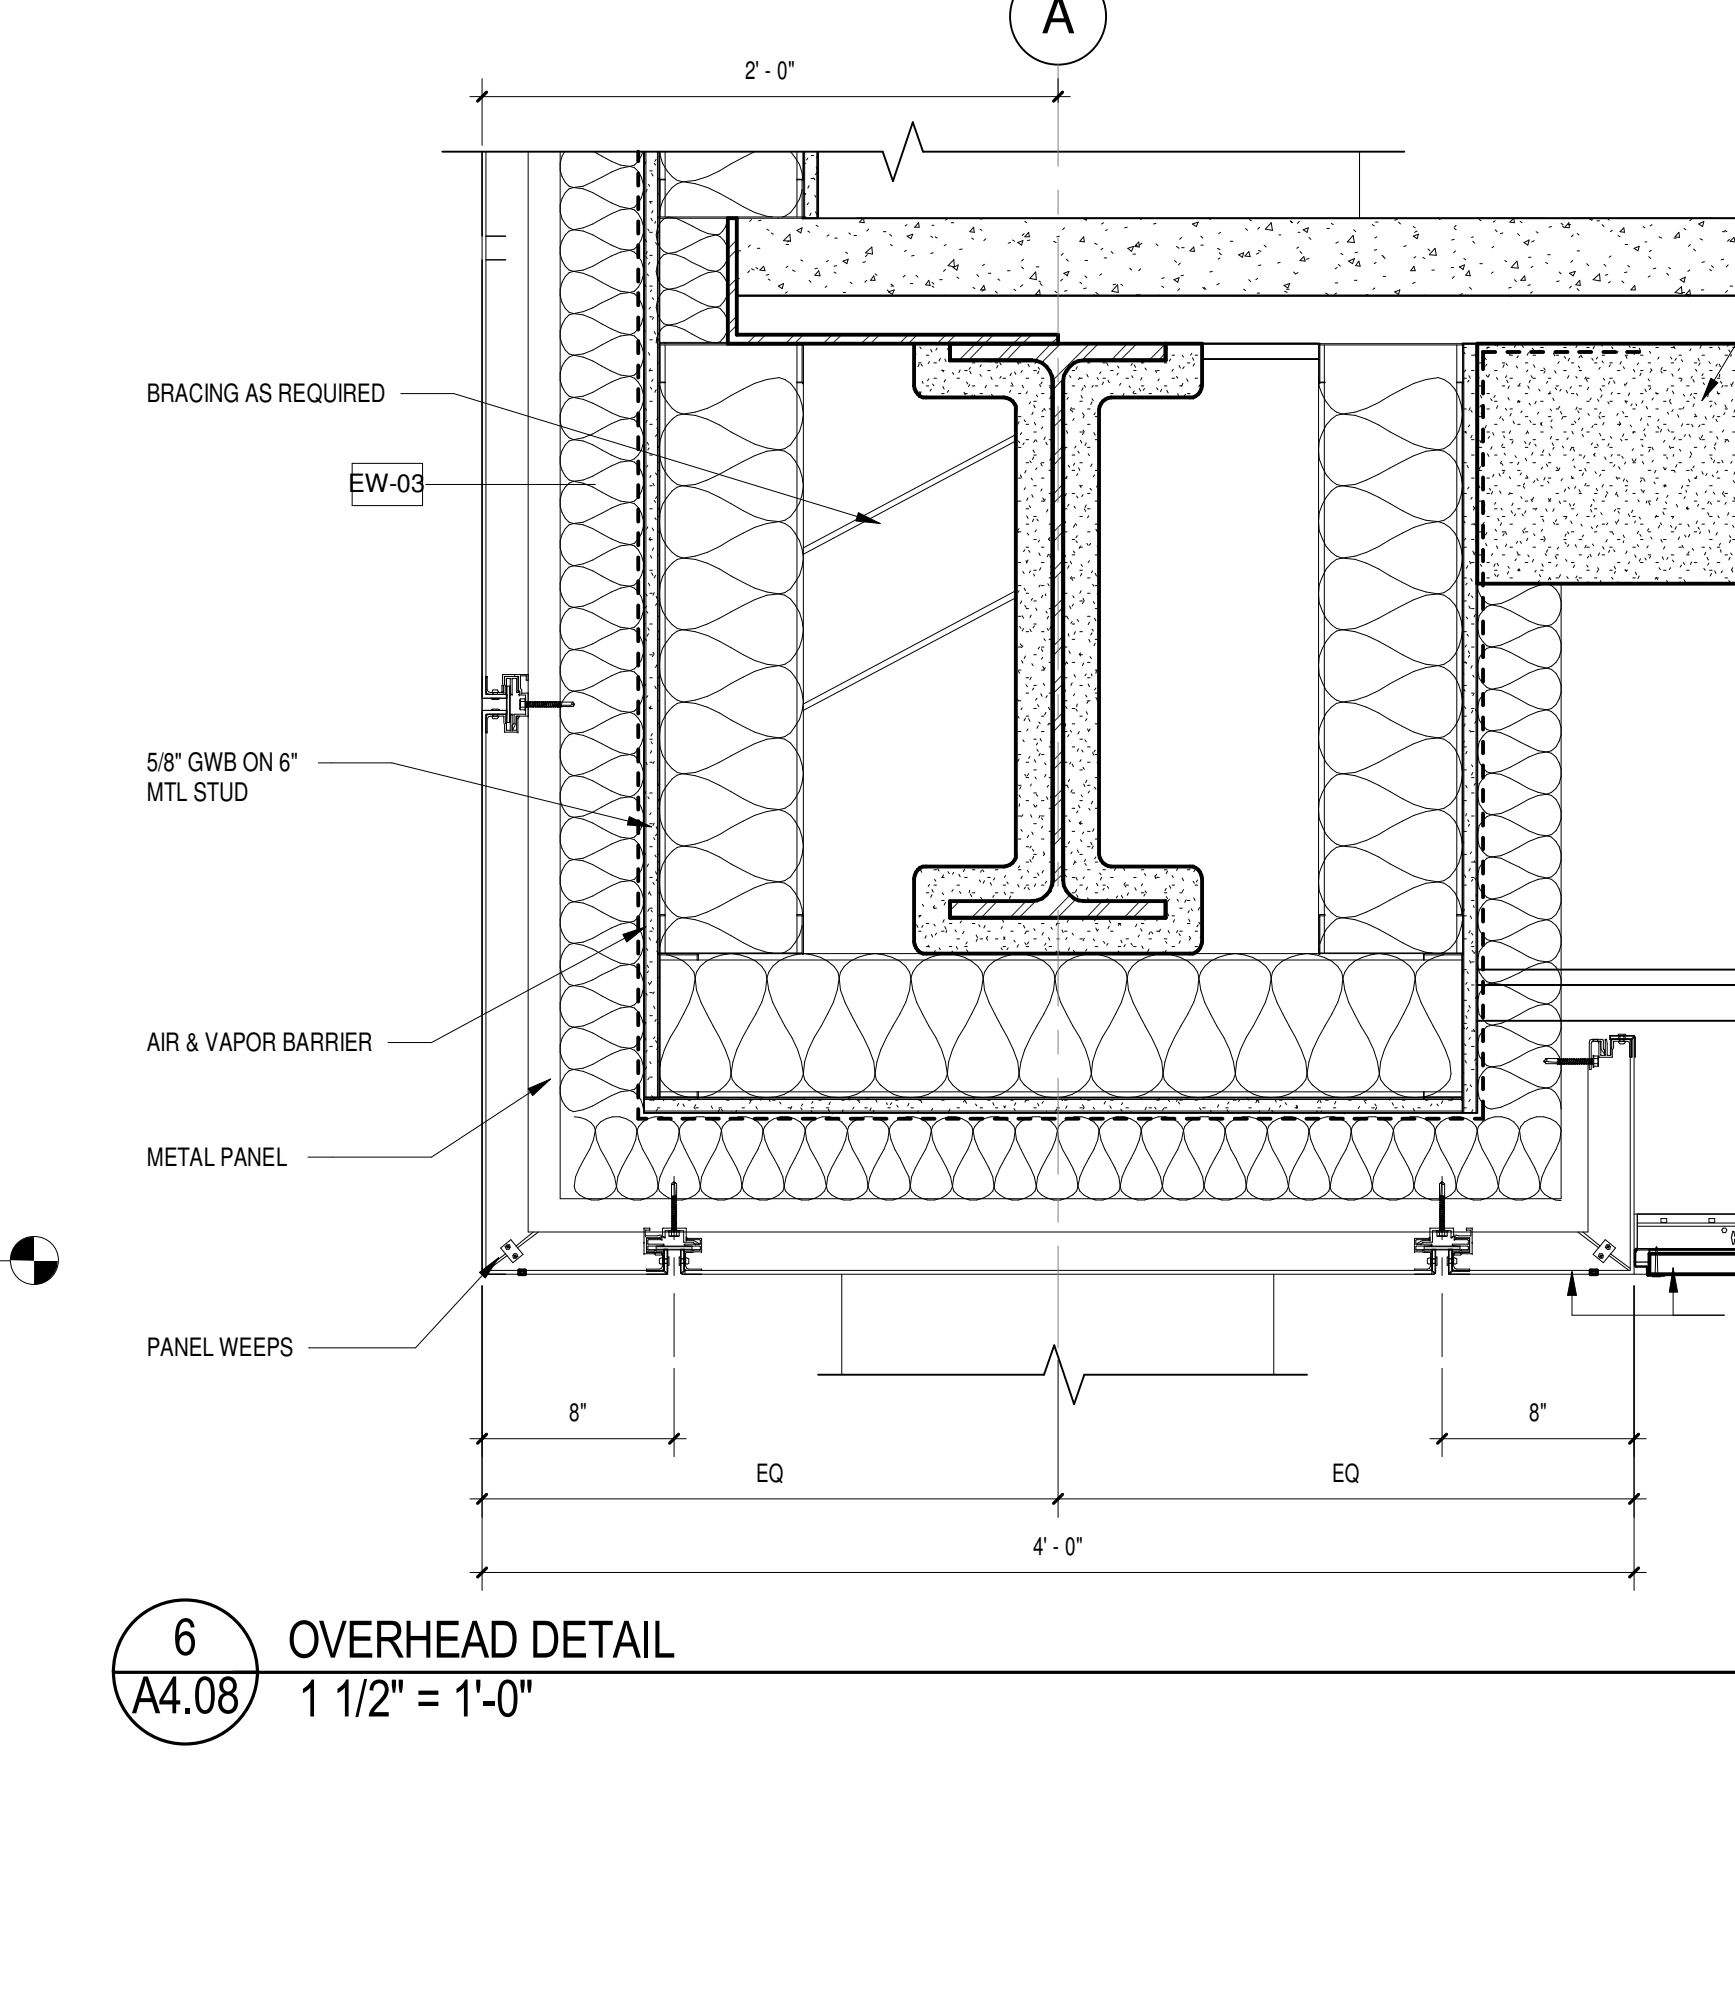


**6** OVERHEAD DETAIL  
A4.08 1 1/2" = 1'-0"

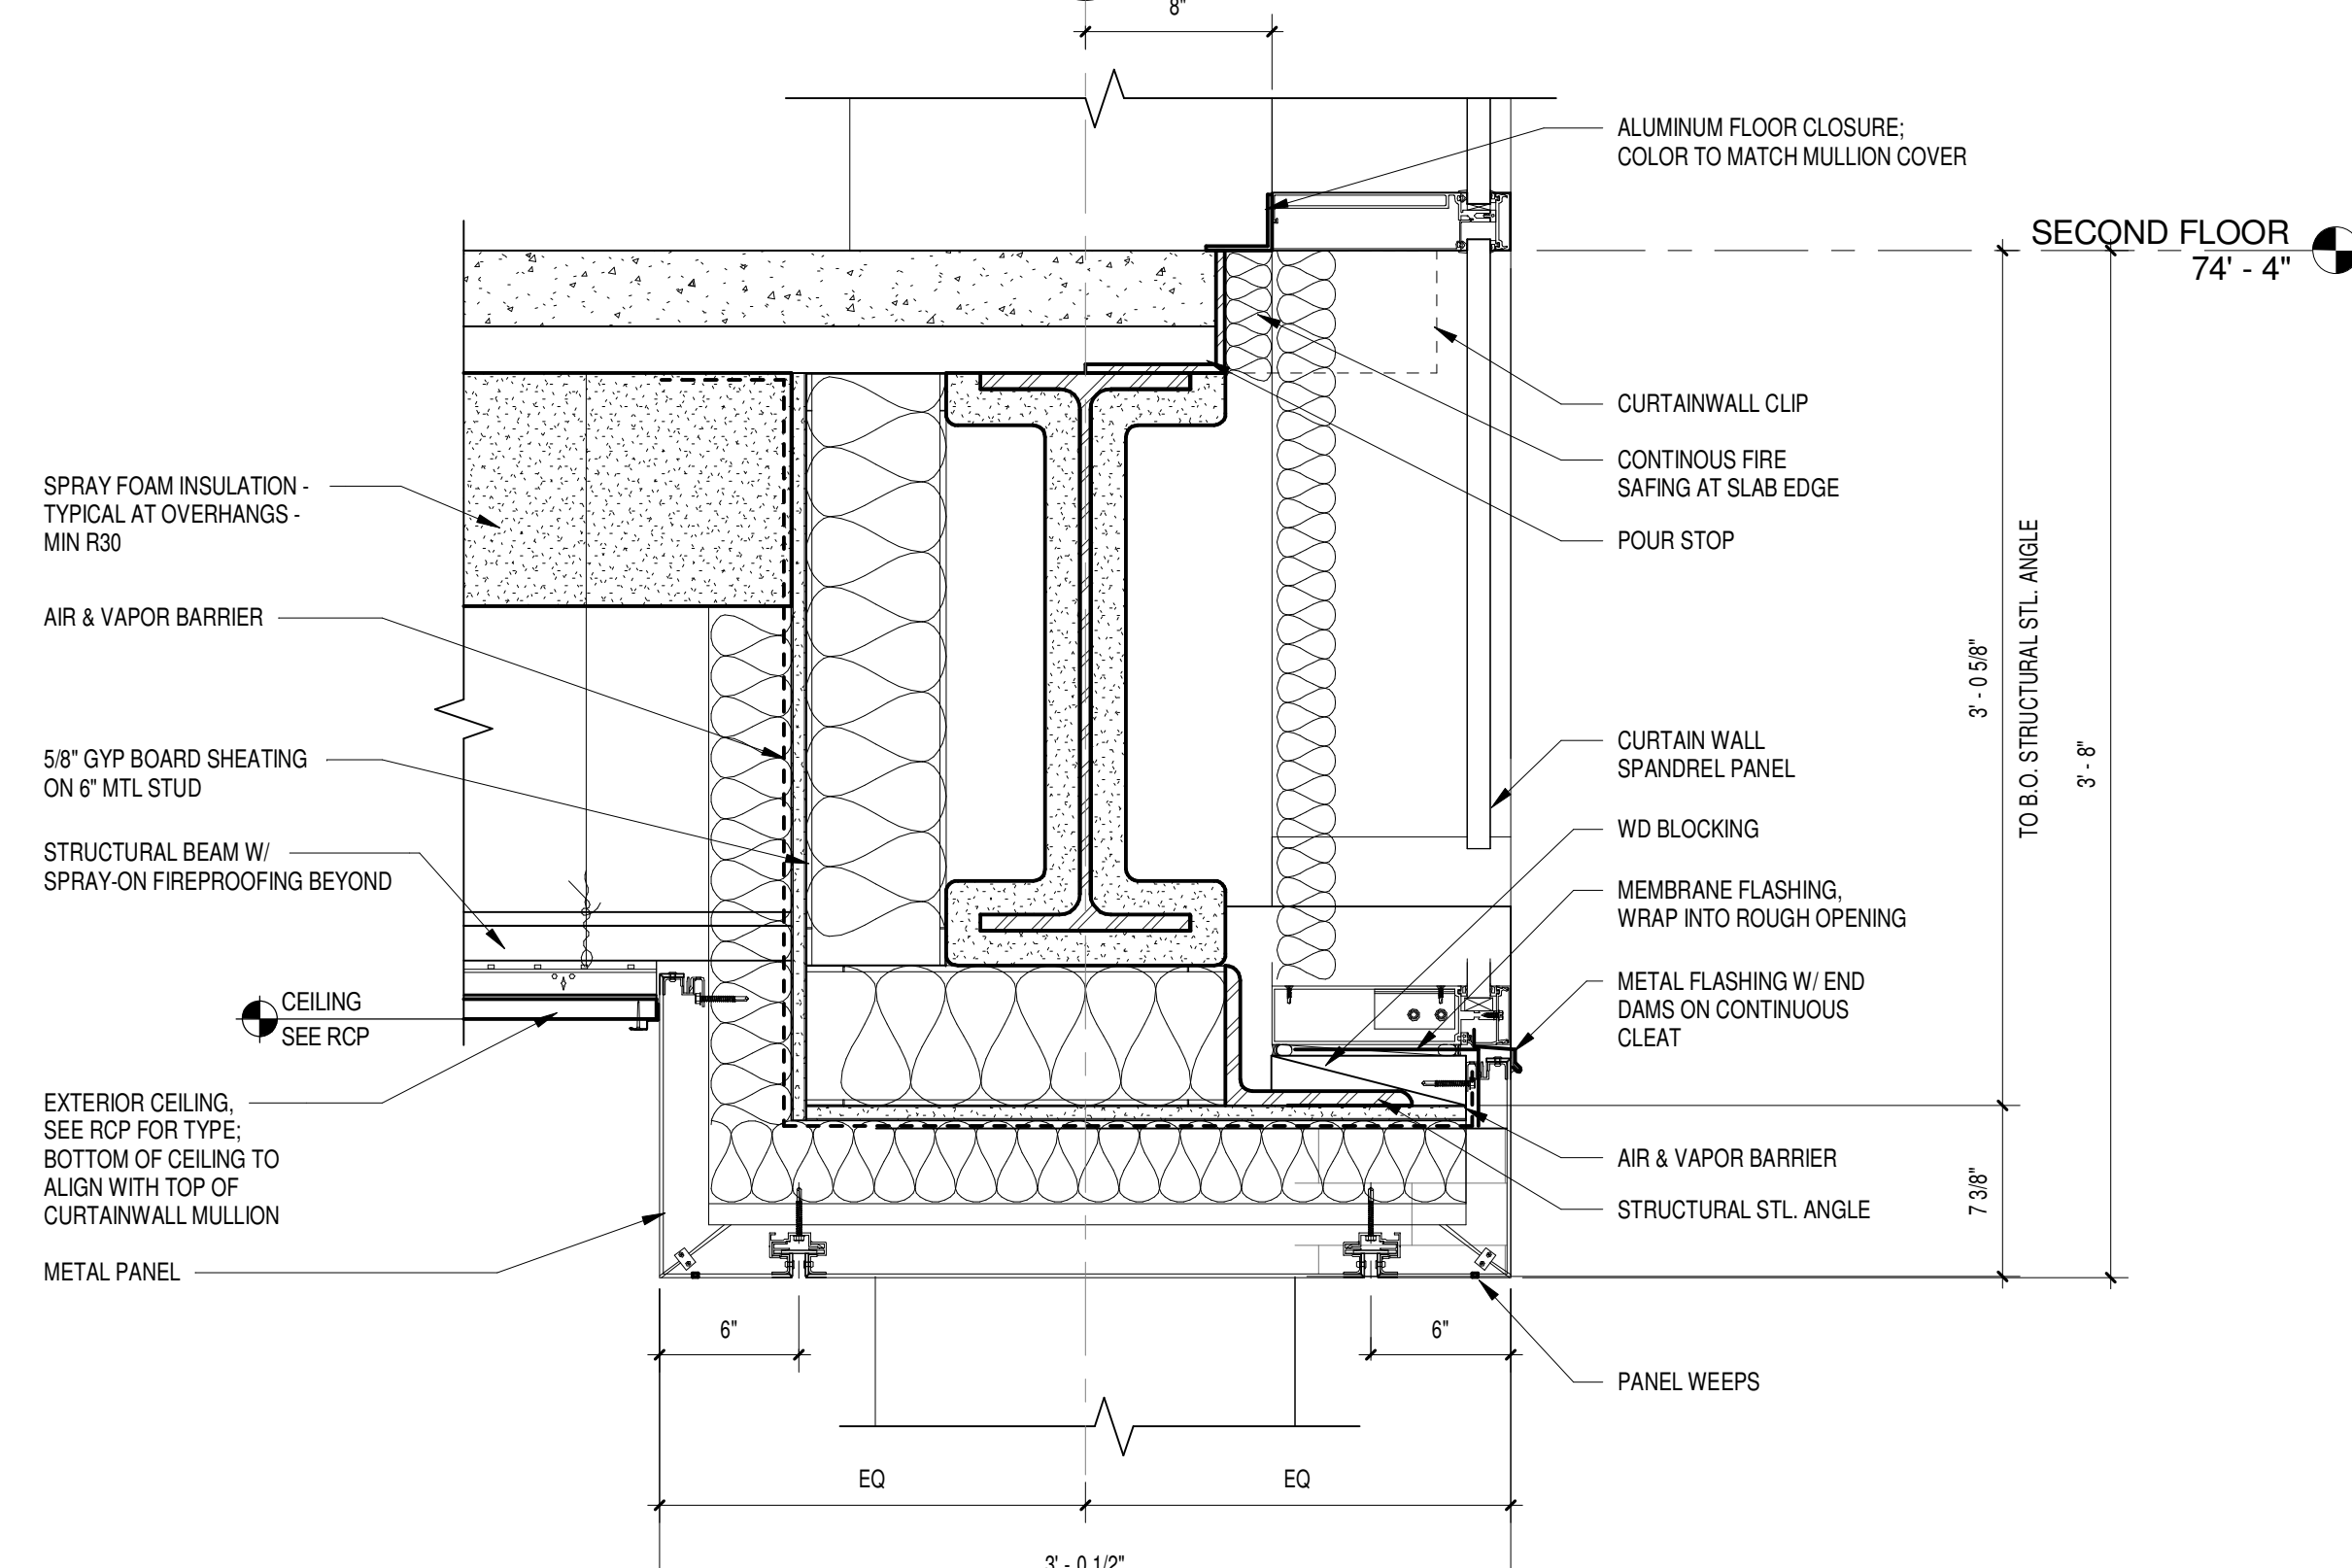


**3** OVERHANG DETAIL  
A4.08 1 1/2" = 1'-0"

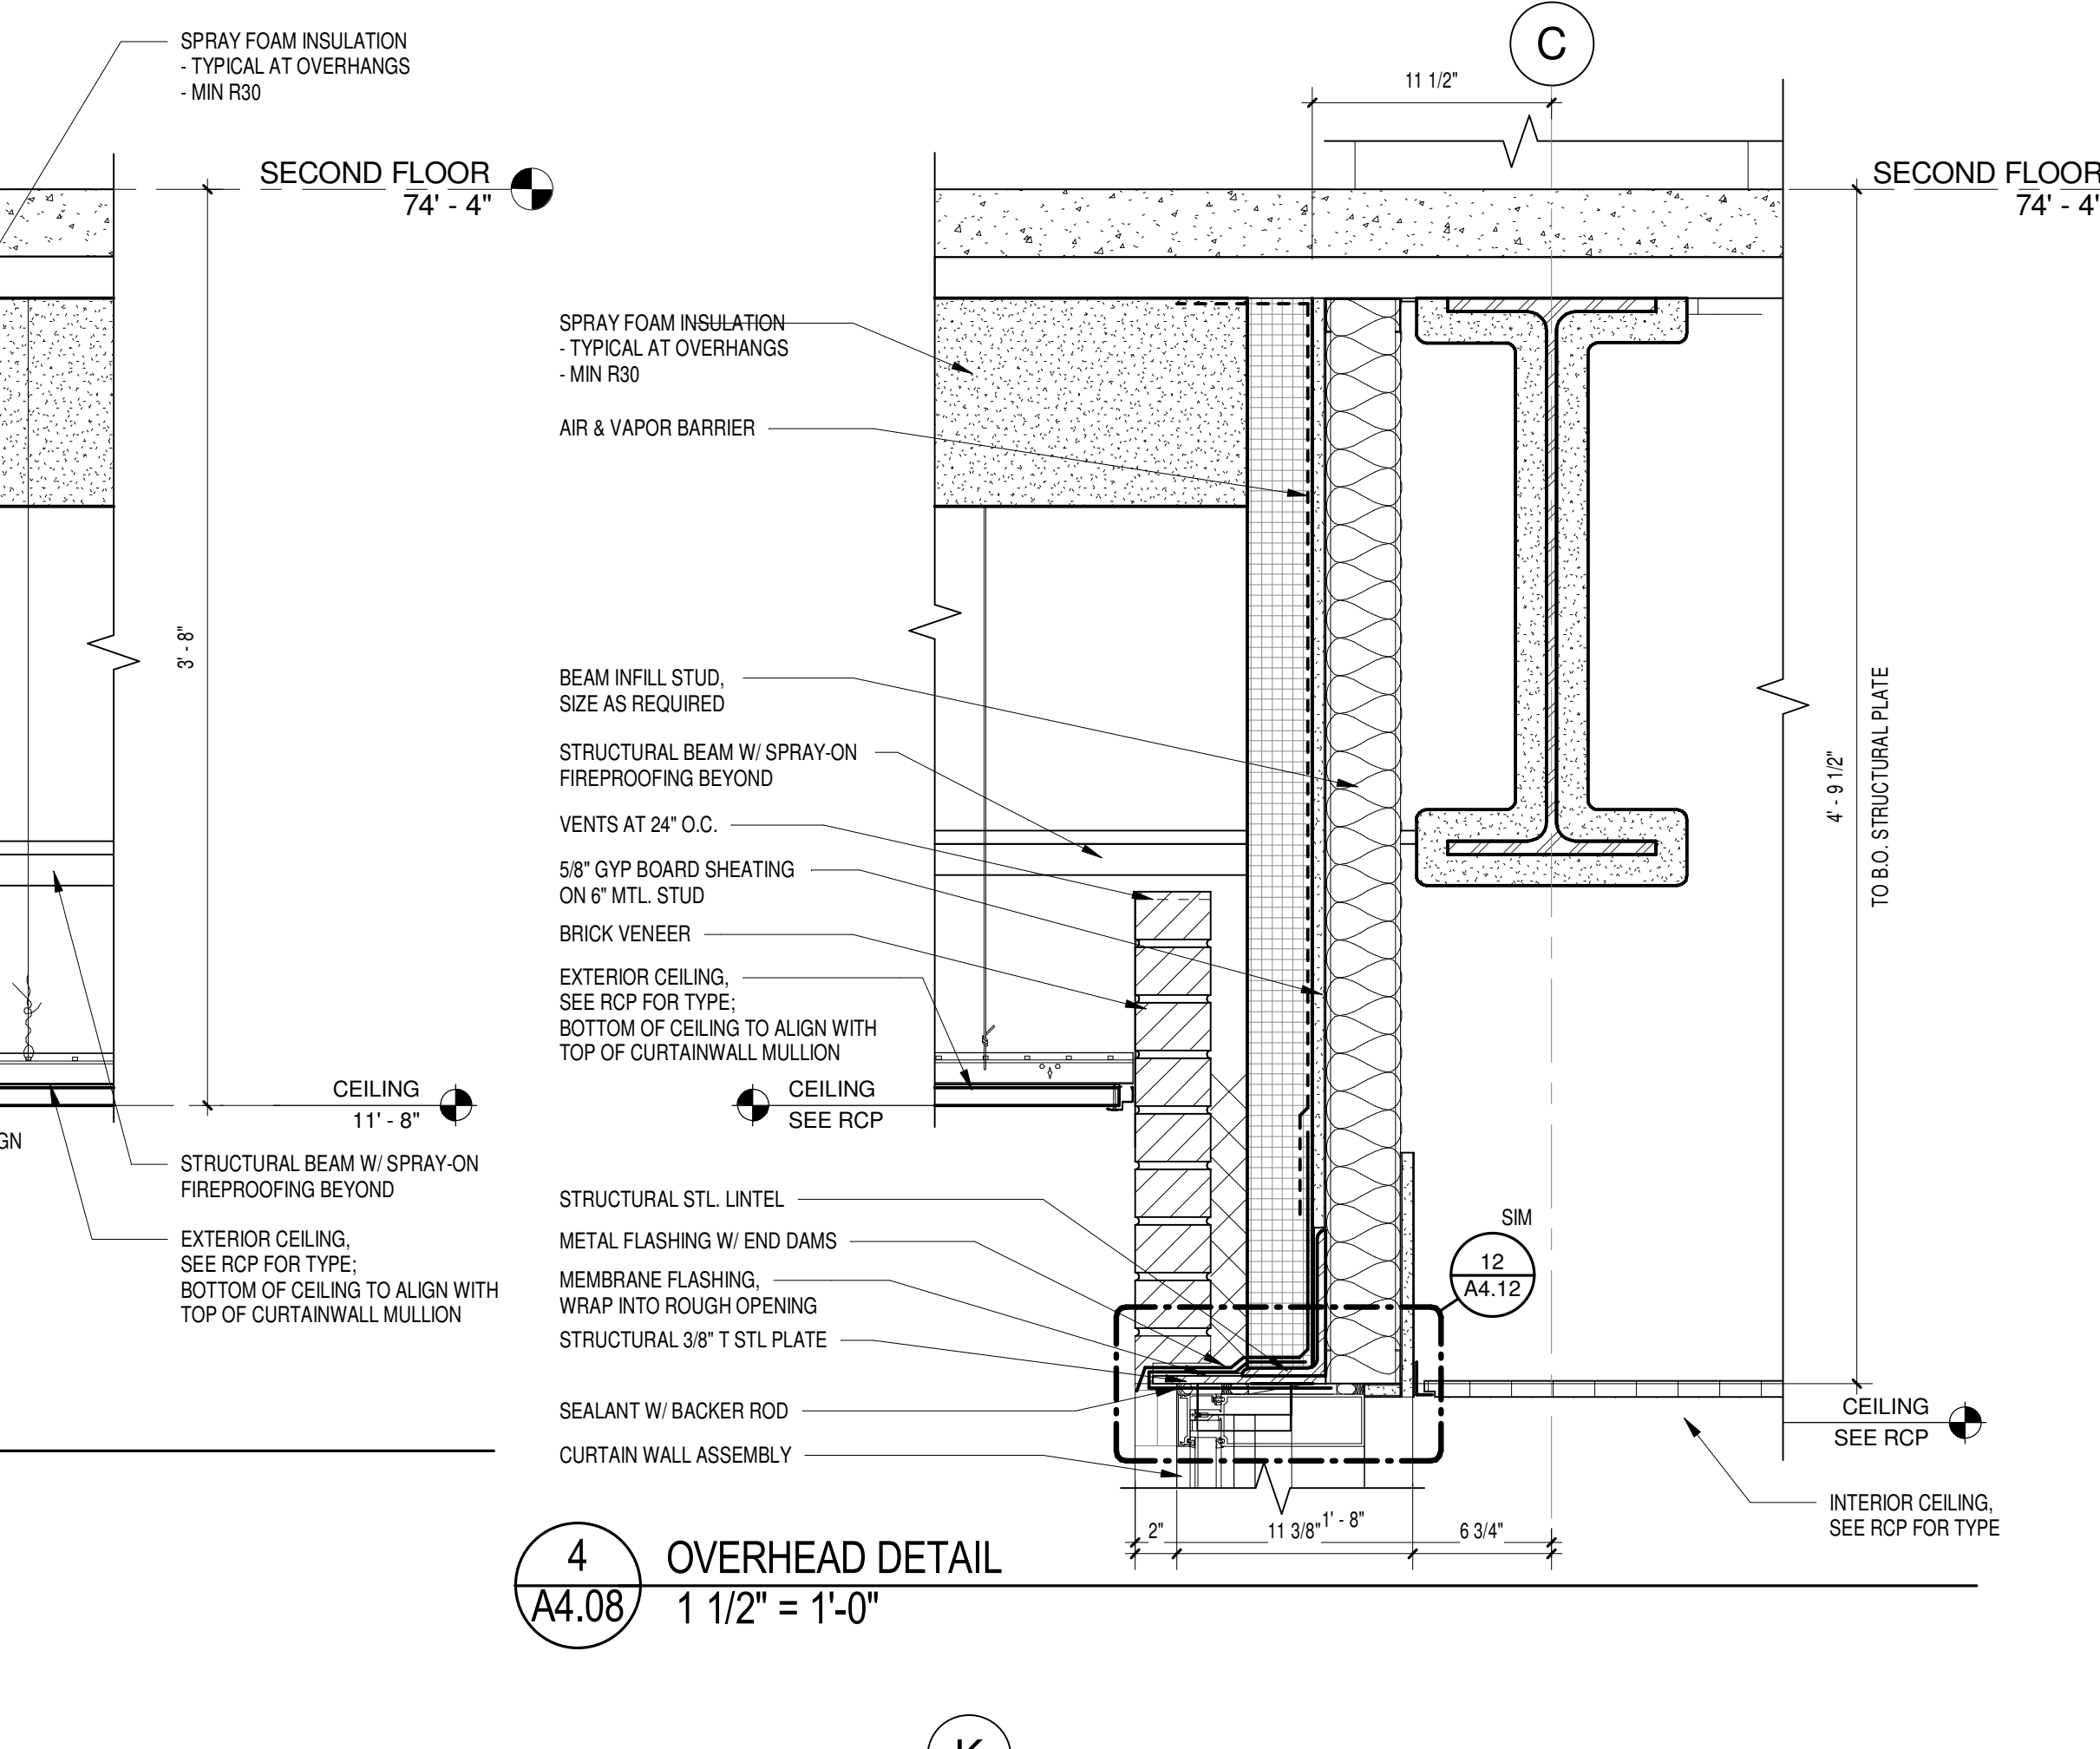

**4** OVERHEAD DETAIL  
A4.08 1 1/2" = 1'-0"

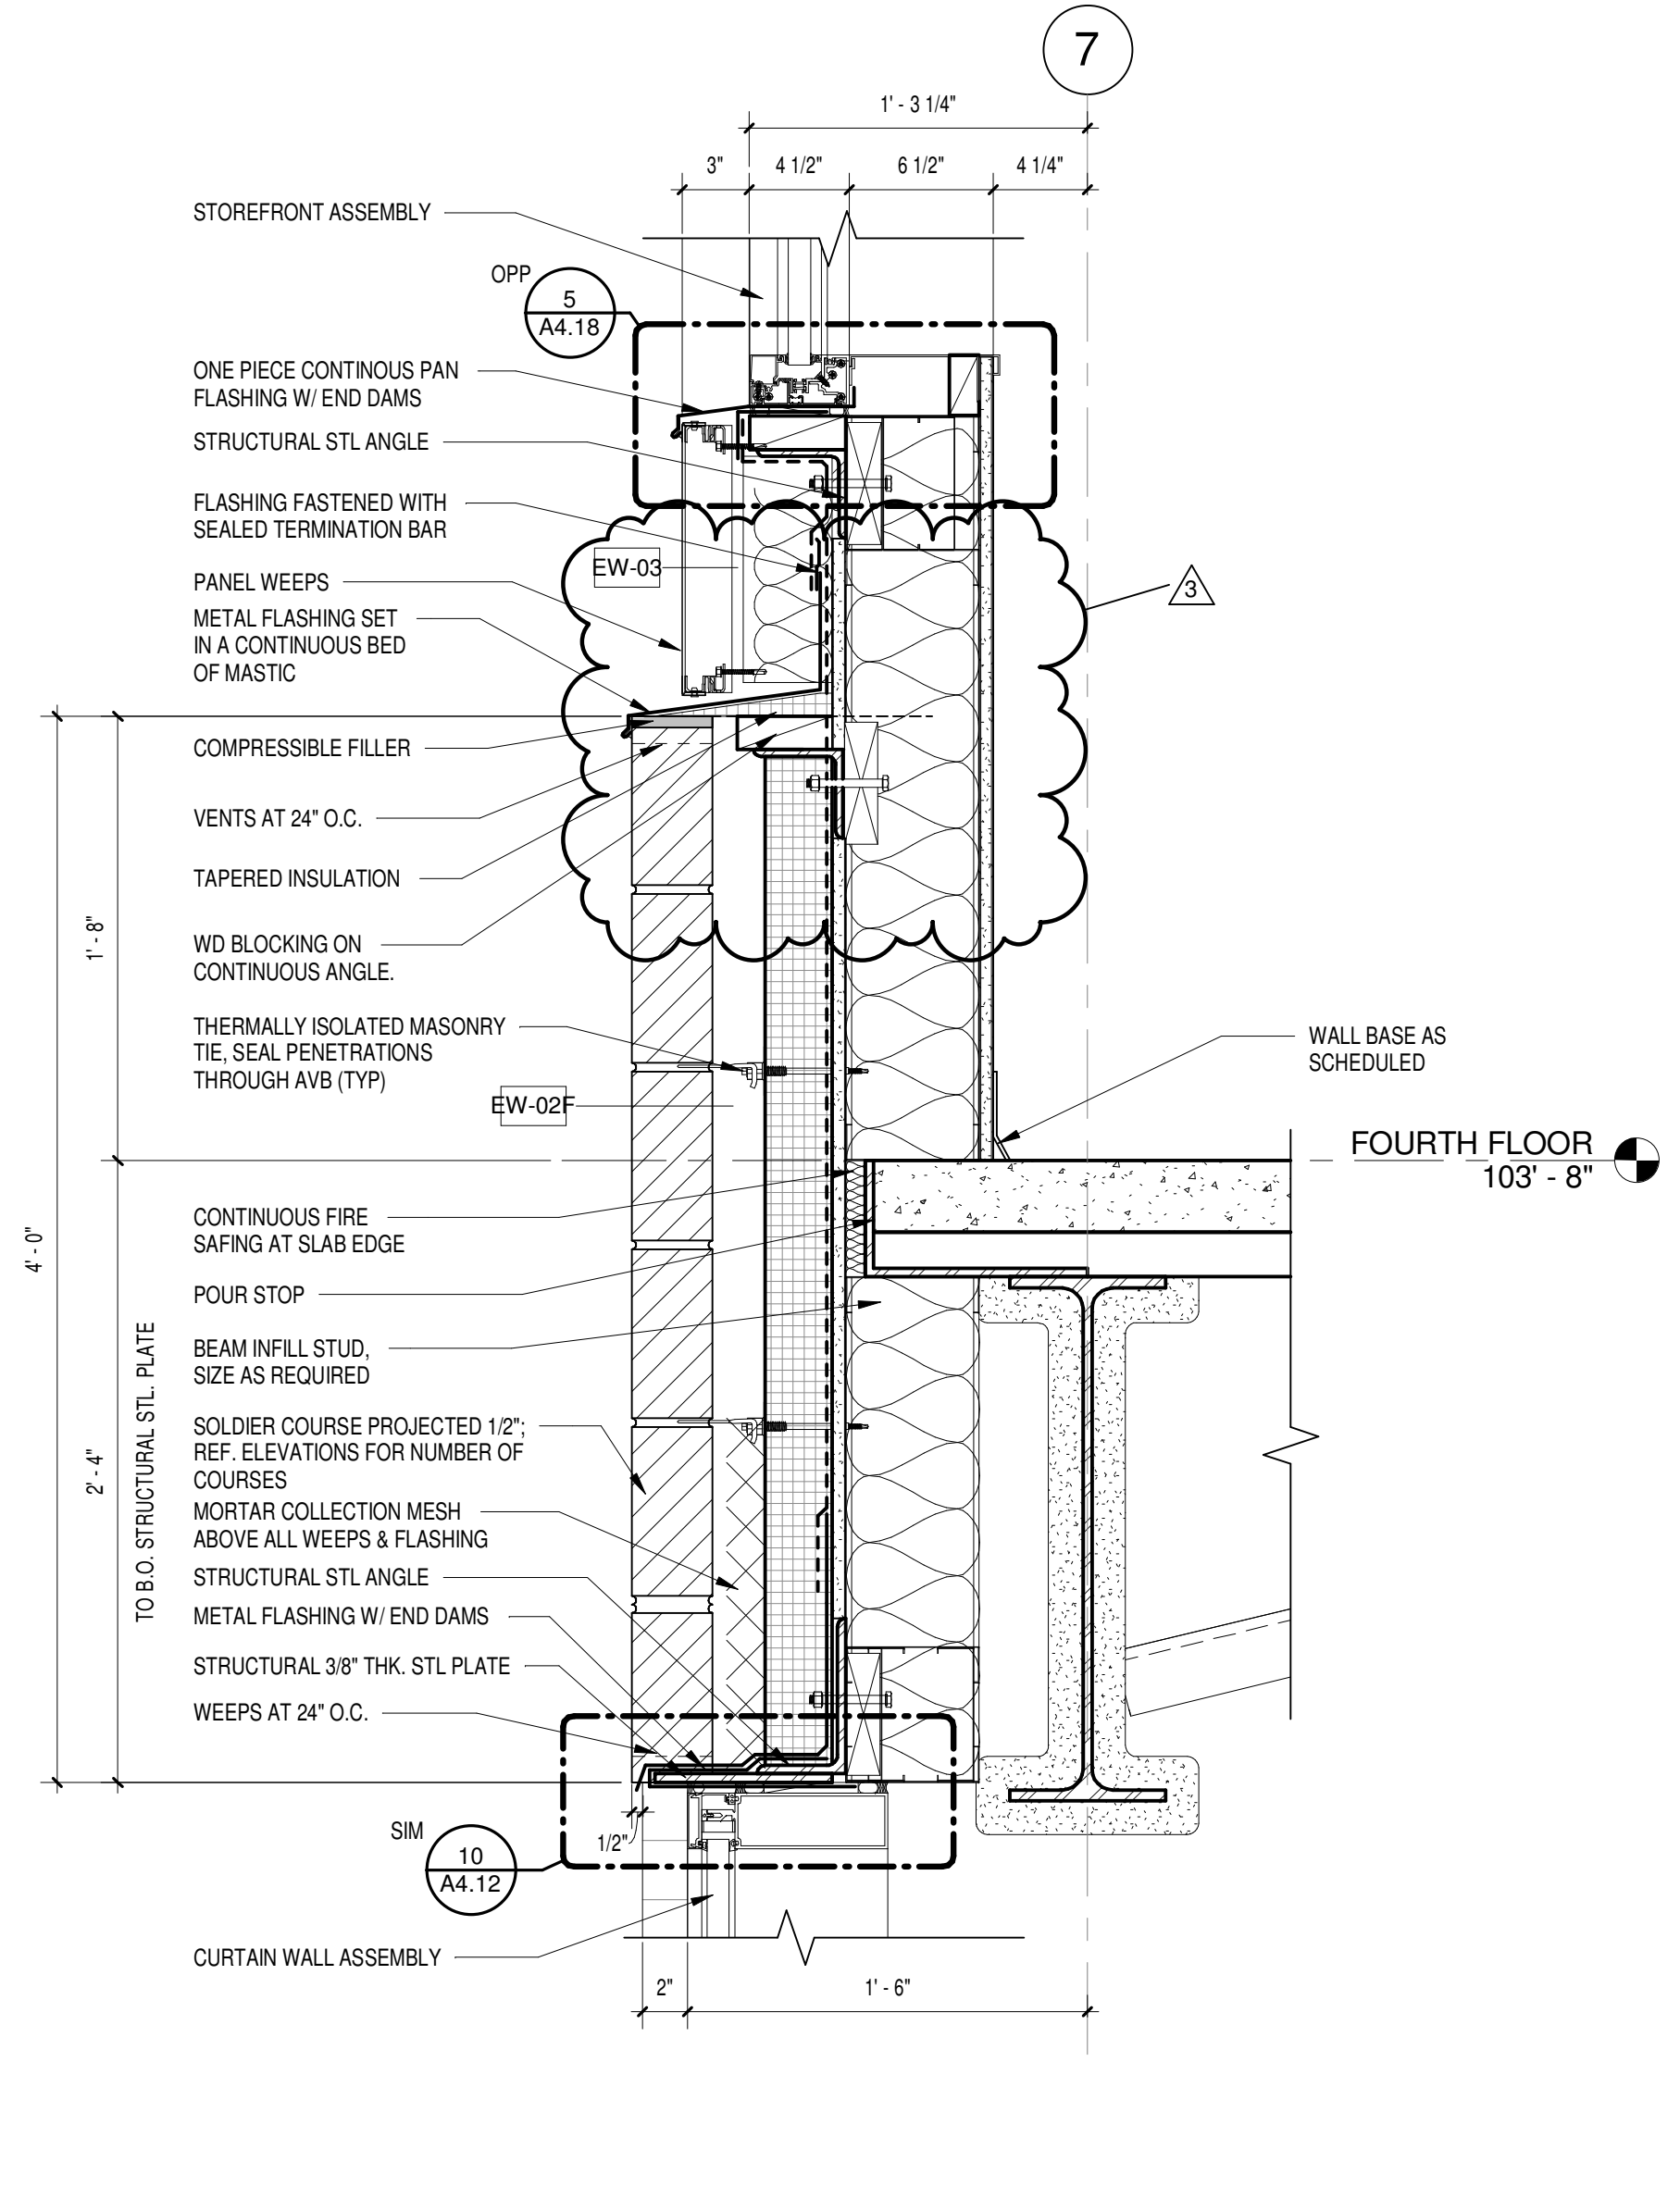

**7** BOTTOM OF WALL AT ROOF DETAIL  
A4.08 1 1/2" = 1'-0"

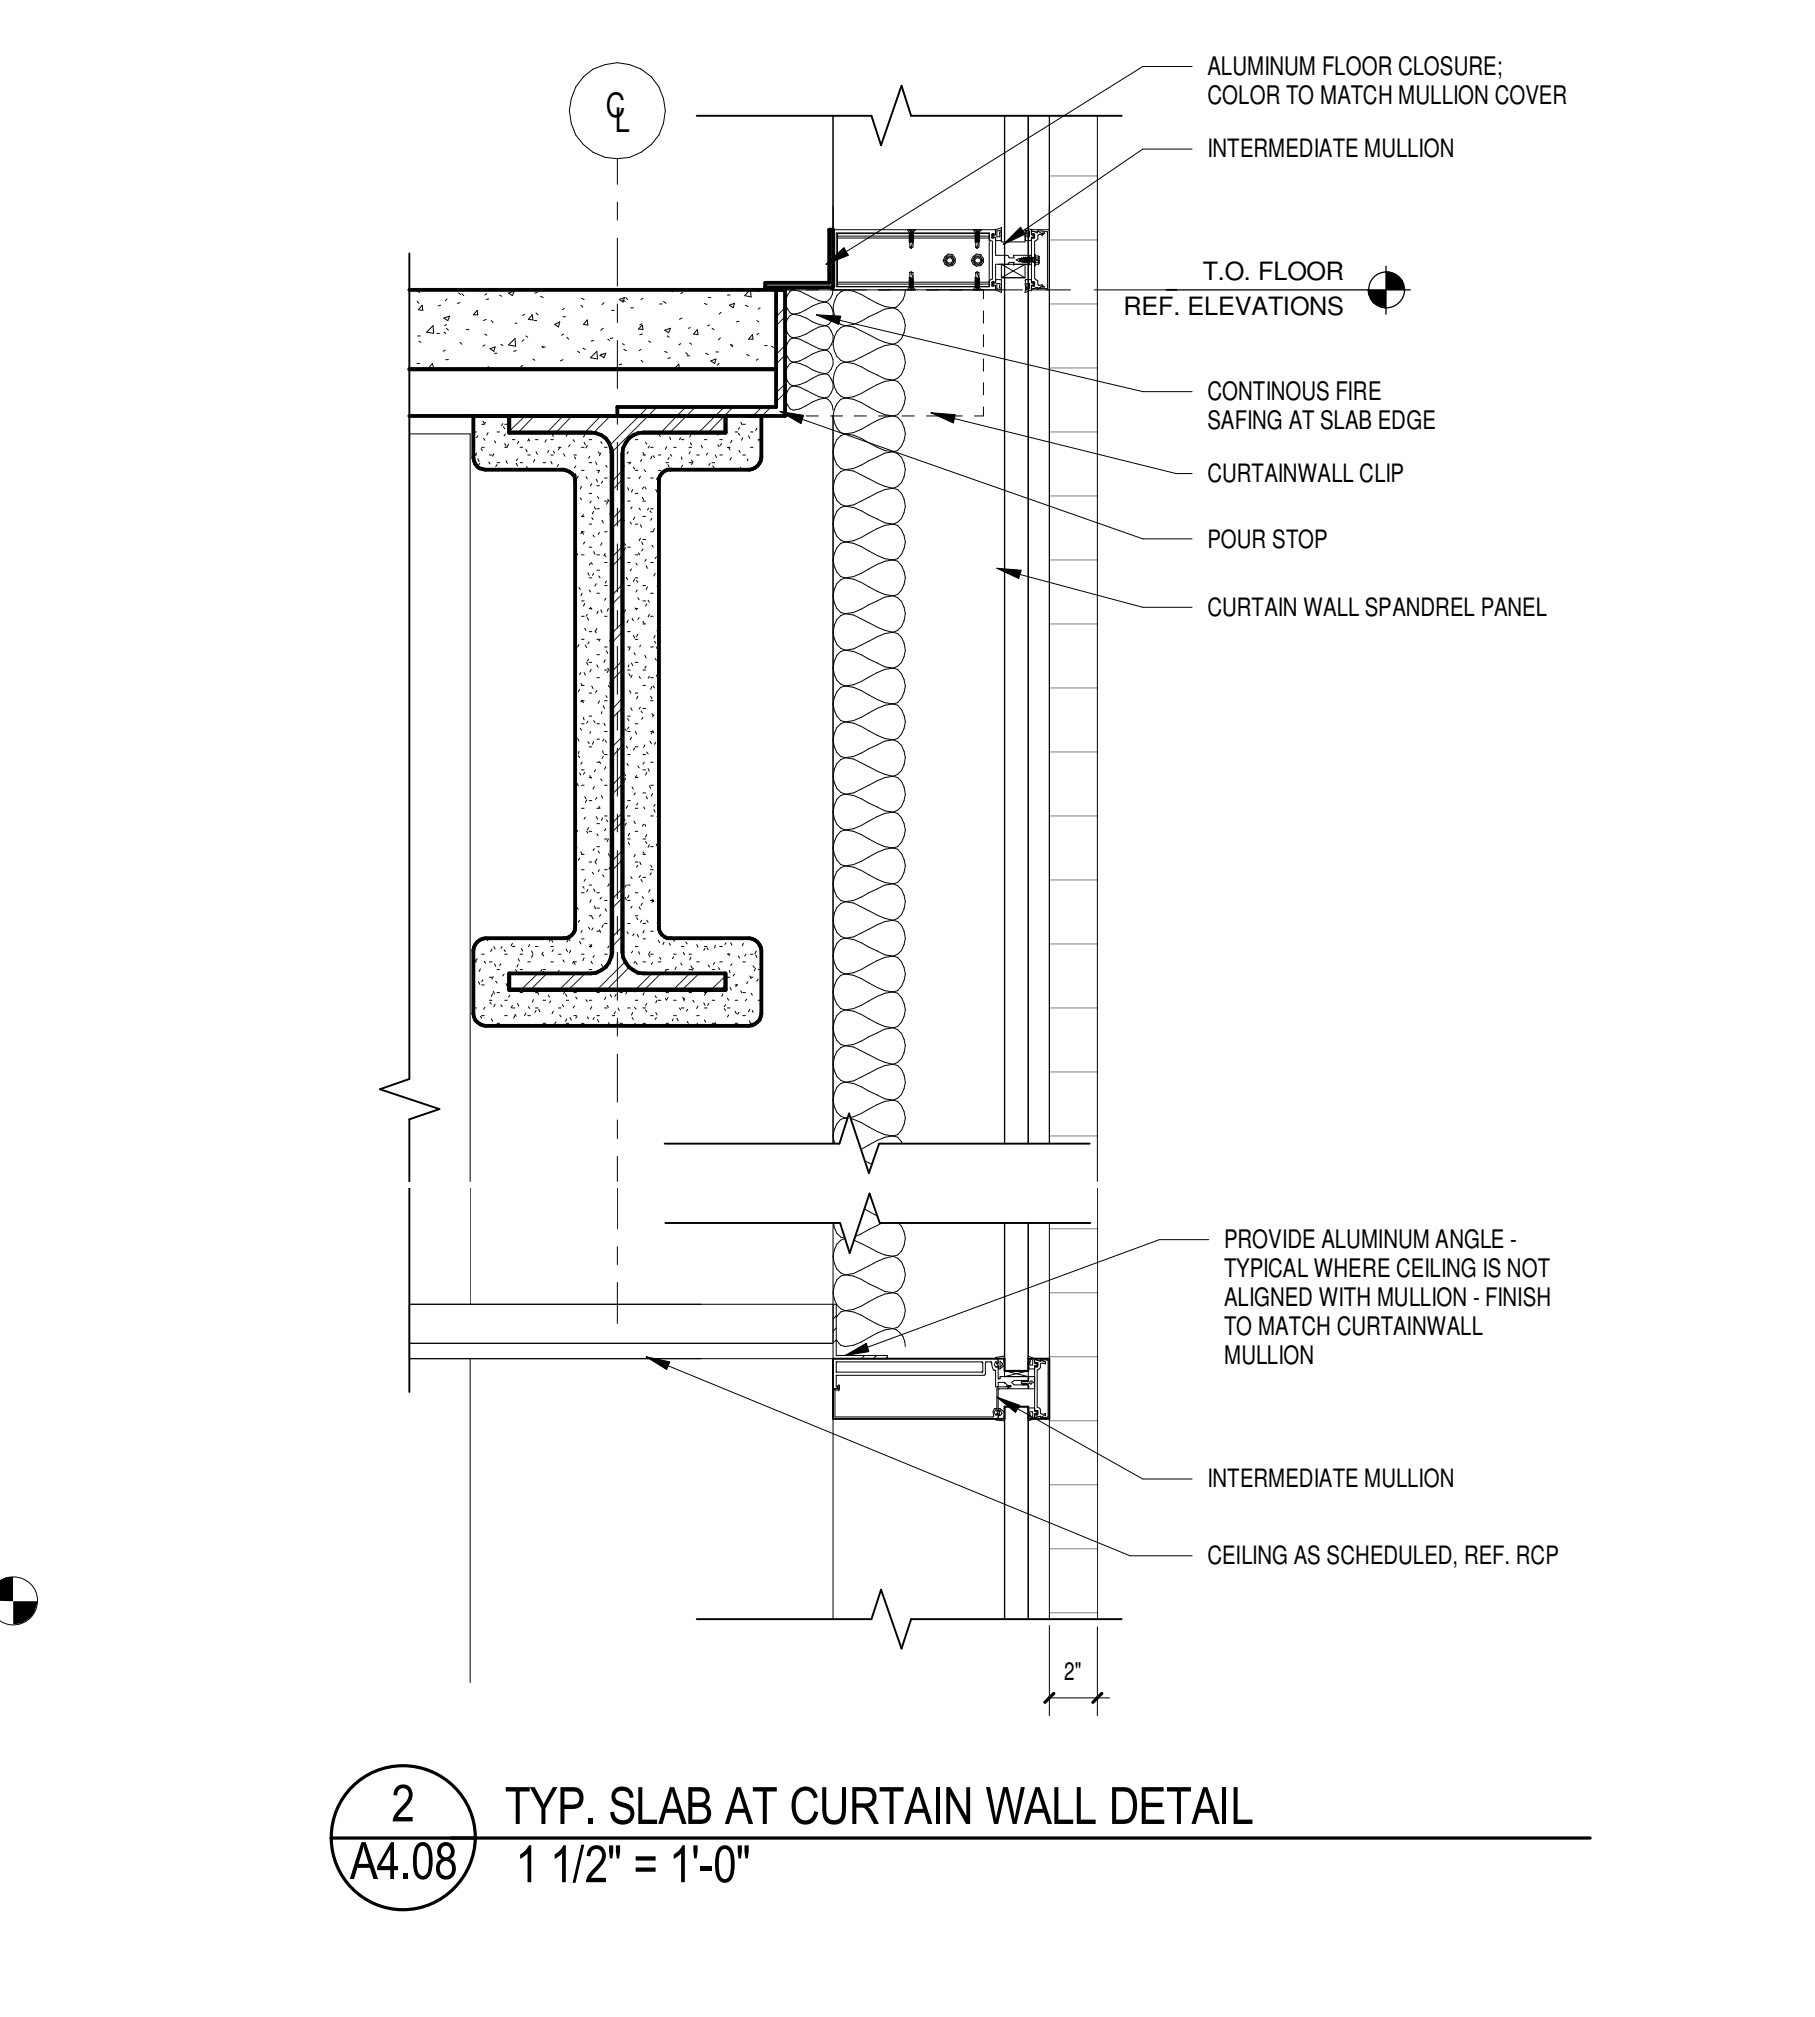

**1** TYP. DETAIL AT BRICK FASCIA AT METAL PANEL  
A4.08 1 1/2" = 1'-0"

drawing title			STATE OF CONNECTICUT	
EXTERIOR WALL SECTION DETAILS			DEPARTMENT OF ADMINISTRATIVE SERVICES	
professional seal	REVISIONS		mark	date
	01	08/16/2019	01	08/05/2019
	02	09/18/2019	02	scale
	03	09/26/2019	03	1 1/2" = 1'-0"
	drawing prepared by		date	
	SVIGLAS + PARTNERS		08/05/2019	
	84 ORANGE STREET		scale	
	NEW HAVEN, CT		1 1/2" = 1'-0"	
	project		drawn by	
	SCSU NEW HHS BUILDING			
	501 CRESCENT STREET		approved by	
	NEW HAVEN, CT 06550			
	drawing no.		A4.08	
	project no.		BI-RS-329	