





KEYNOTE LEGEND	
Keynote	Name/Description
06 40 23.G	PLUM-FACED COUNTERTOP
09 22 16.Q	GYPSUM BOARD BULKHEAD - WALL TYPE 12
09 30 00.A	CERAMIC TILE
10 11 00.A	MARKERBOARD 4" WIDE
10 11 00.AA	MARKERBOARD 8" WIDE
10 11 00.C	BULLETIN BOARD
10 11 00.D	ACOUSTIC WALL PANEL 2 X 4
10 11 00.E	ACOUSTIC WALL PANEL 4 X 4
10 11 00.H	WOOD ACCENT
10 28 00.E	18" VERT GRAB BAR
10 28 00.F	36" HORIZ GRAB BAR
10 28 00.G	42" HORIZ GRAB BAR
10 28 00.O	MIRROR
10 28 00.Y	BATH TUB
11 28 00.A	N.I.C. PHOTOCOPIER
11 28 00.B	N.I.C. TRASH/RECYCLING BIN
11 31 00.C	DROP-IN RANGE, NON-FUNCTIONAL
11 31 00.F	NOT USED
11 31 00.H	RANGE HOOD NON-FUNCTIONAL
11 31 00.I	REFRIGERATOR
11 31 00.O	CLOTHES WASHER
11 31 00.P	CLOTHES DRYER
11 52 00.C	N.I.C. MONITOR, MONITOR MOUNT IS IN SCOPE, SEE AV DWGS
11 52 00.D	N.I.C. RACK
12 30 00.A	WALL CABINET
12 30 00.B	BASE CABINET W/COUNTERTOP
12 50 00.B	N.I.C. TABLE
12 50 00.C	N.I.C. COUCH
12 50 00.D	N.I.C. CORNER TABLE
12 50 00.E	N.I.C. COFFEE TABLE
12 50 00.G	N.I.C. BED
12 50 00.Z	N.I.C. CABINET
22 42 00.A	WALL HUNG TOILET
22 42 00.D	ADA SINK

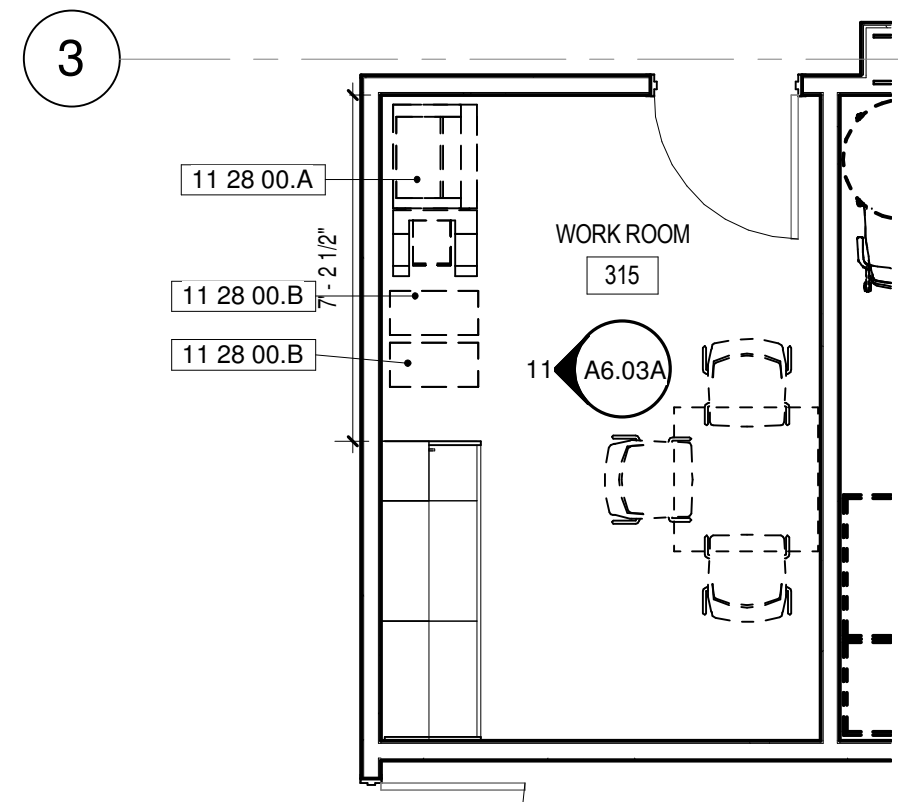


14 THIRD FLOOR PLAN - WORKROOM 2
A6.03A 1/4" = 1'-0"

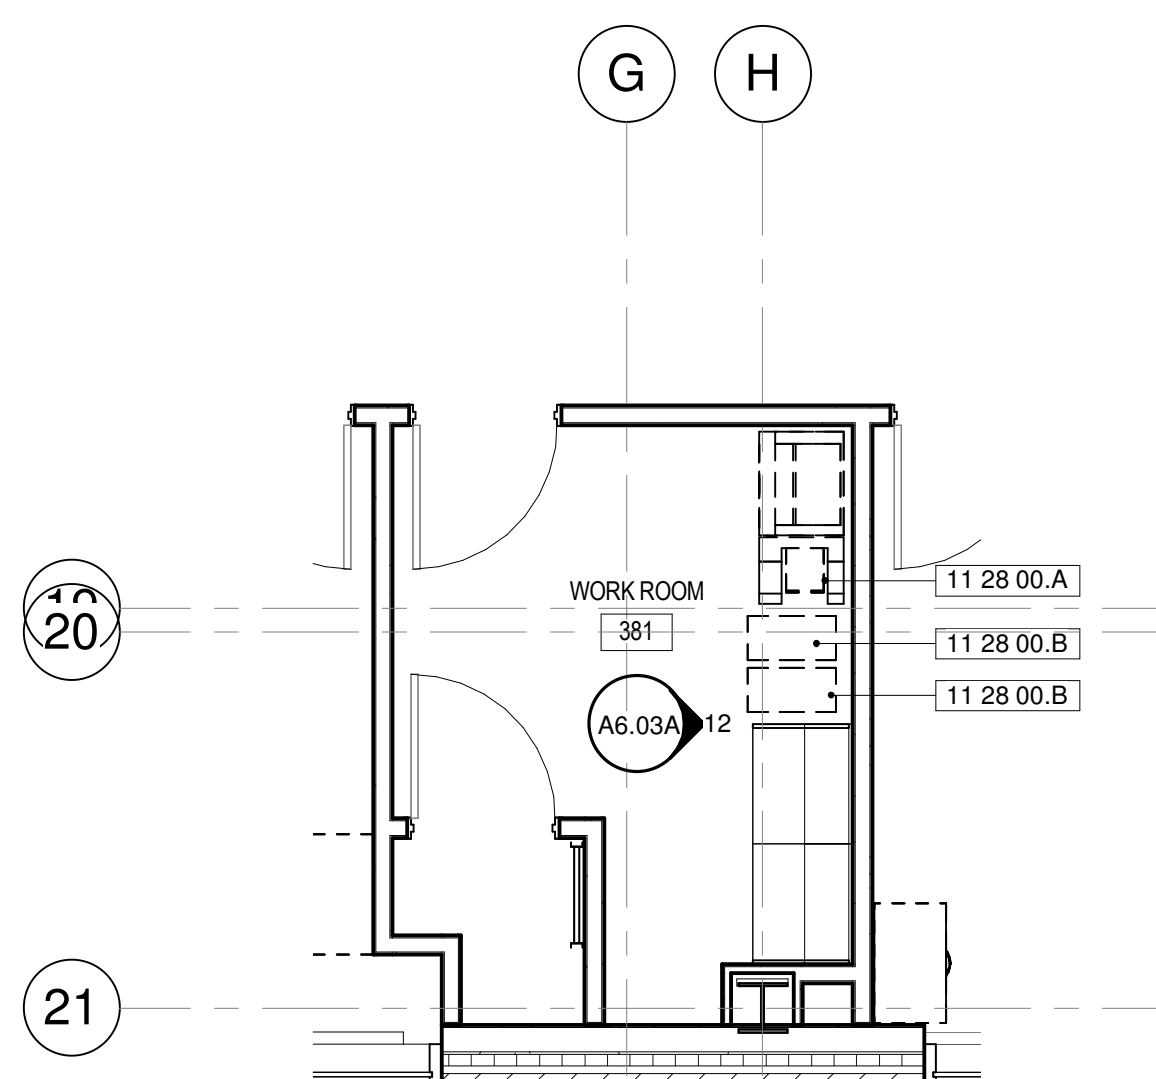


13 THIRD FLOOR PLAN - WORKROOM
A6.03A 1/4" = 1'-0"

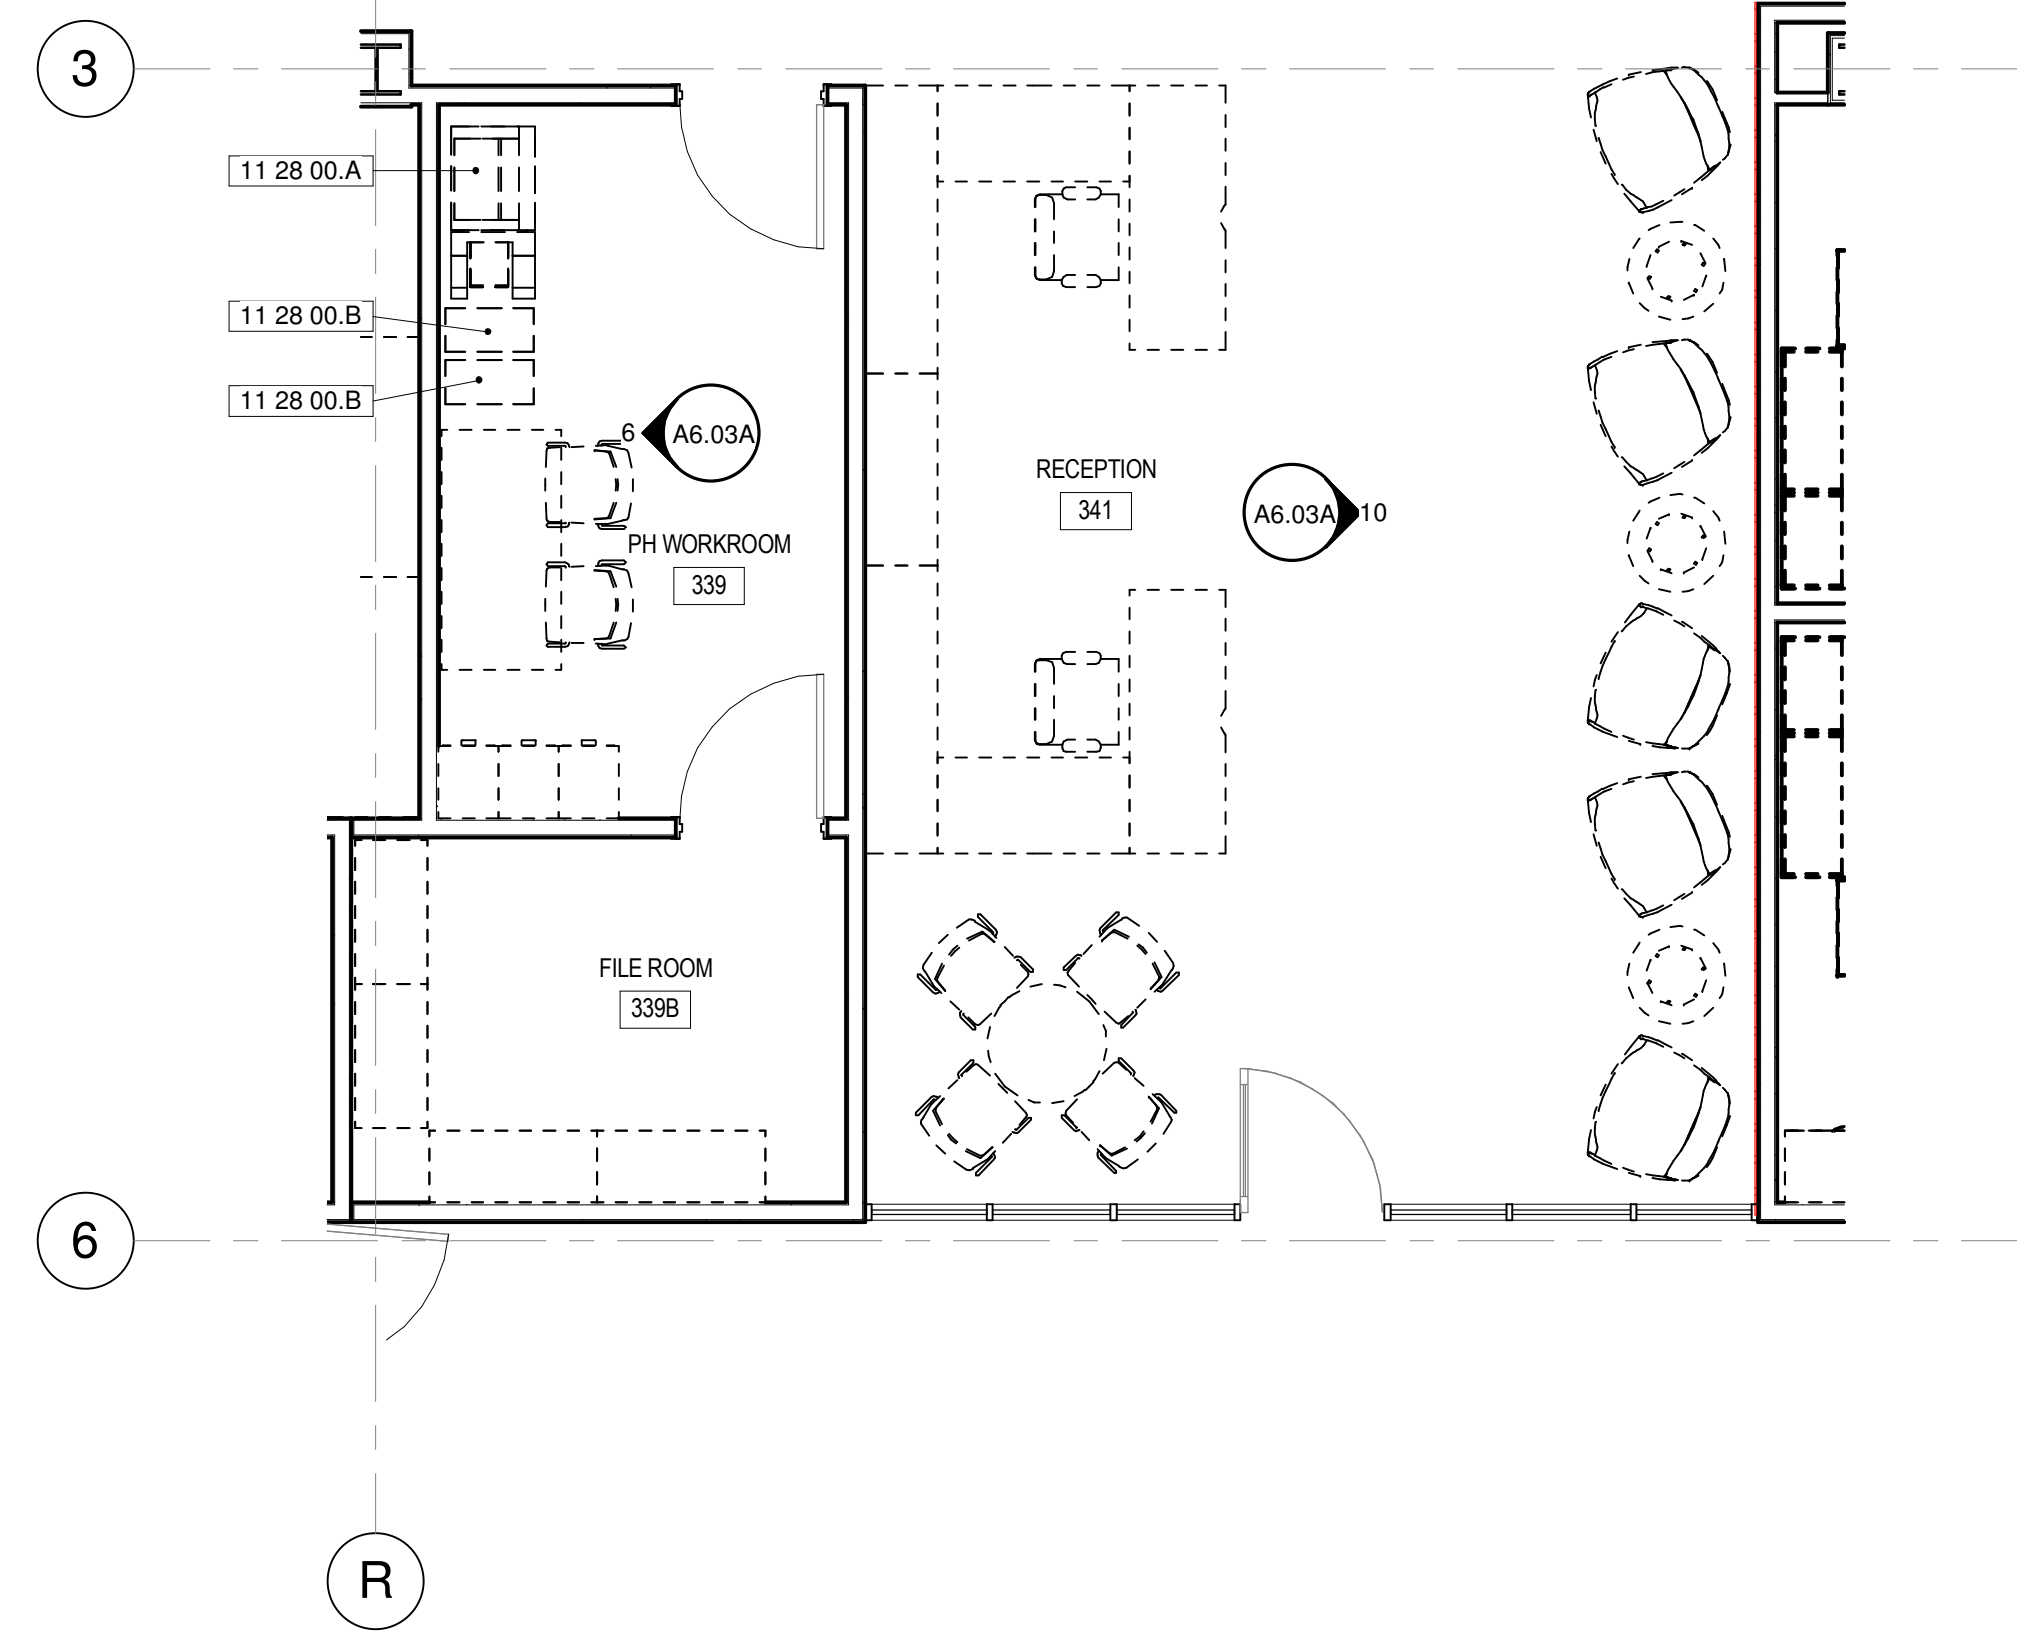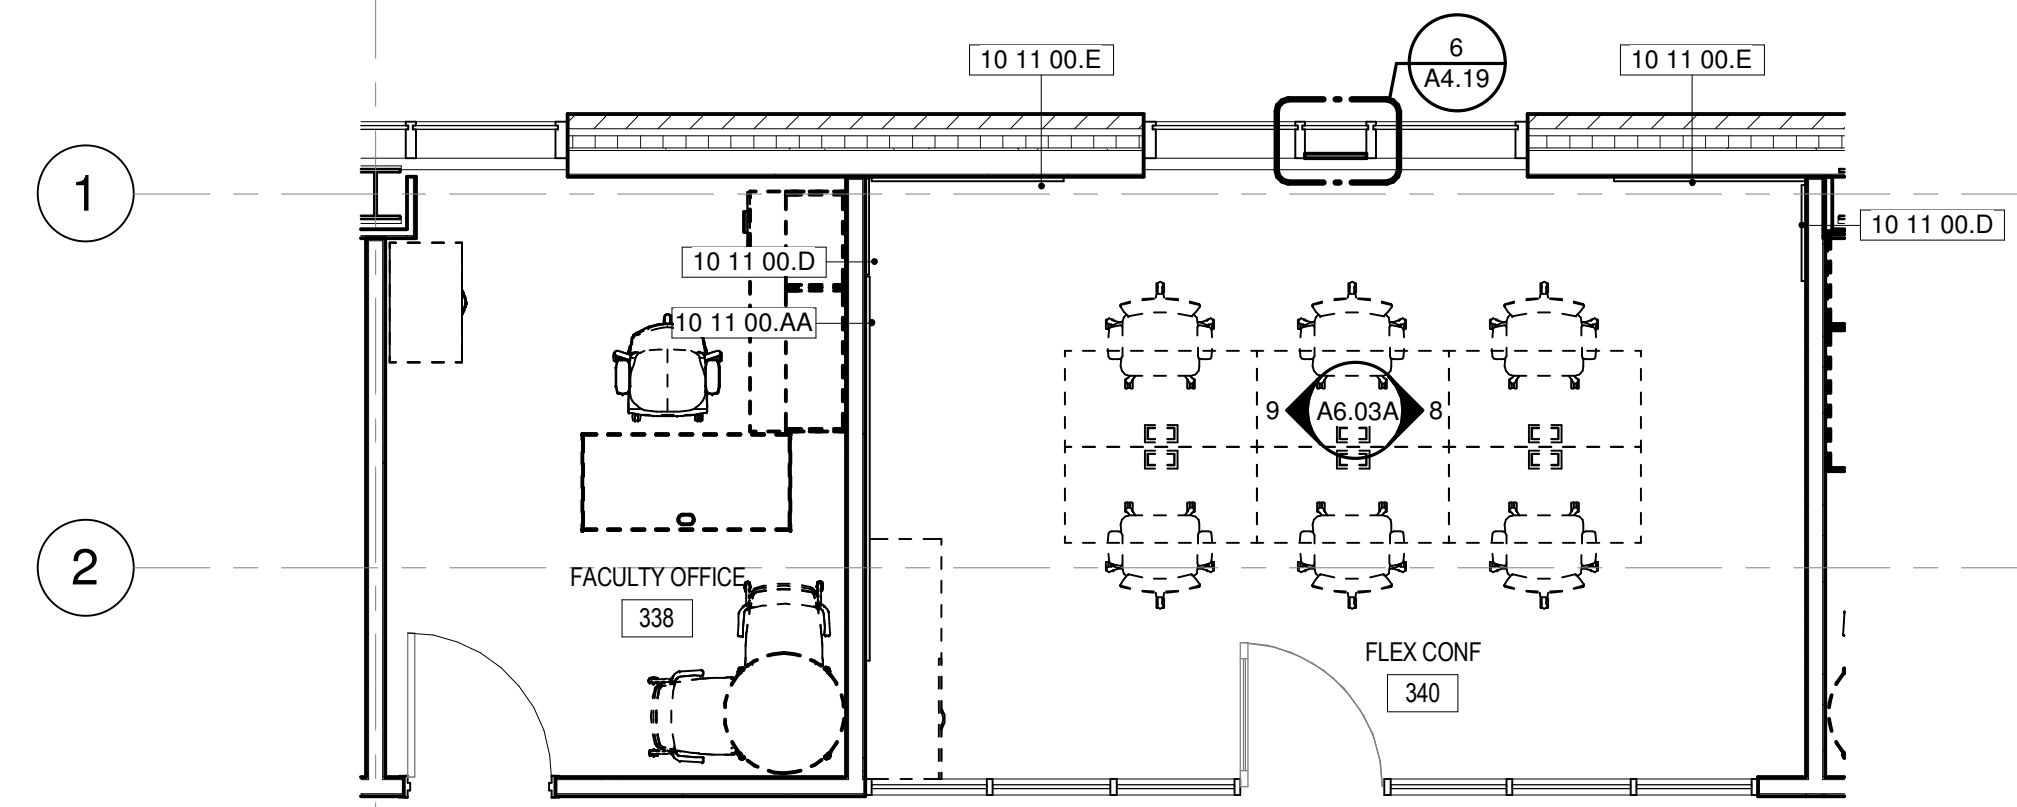

7 THIRD FLOOR ENLARGED PLAN - RECEPTION
A6.03A 1/4" = 1'-0"

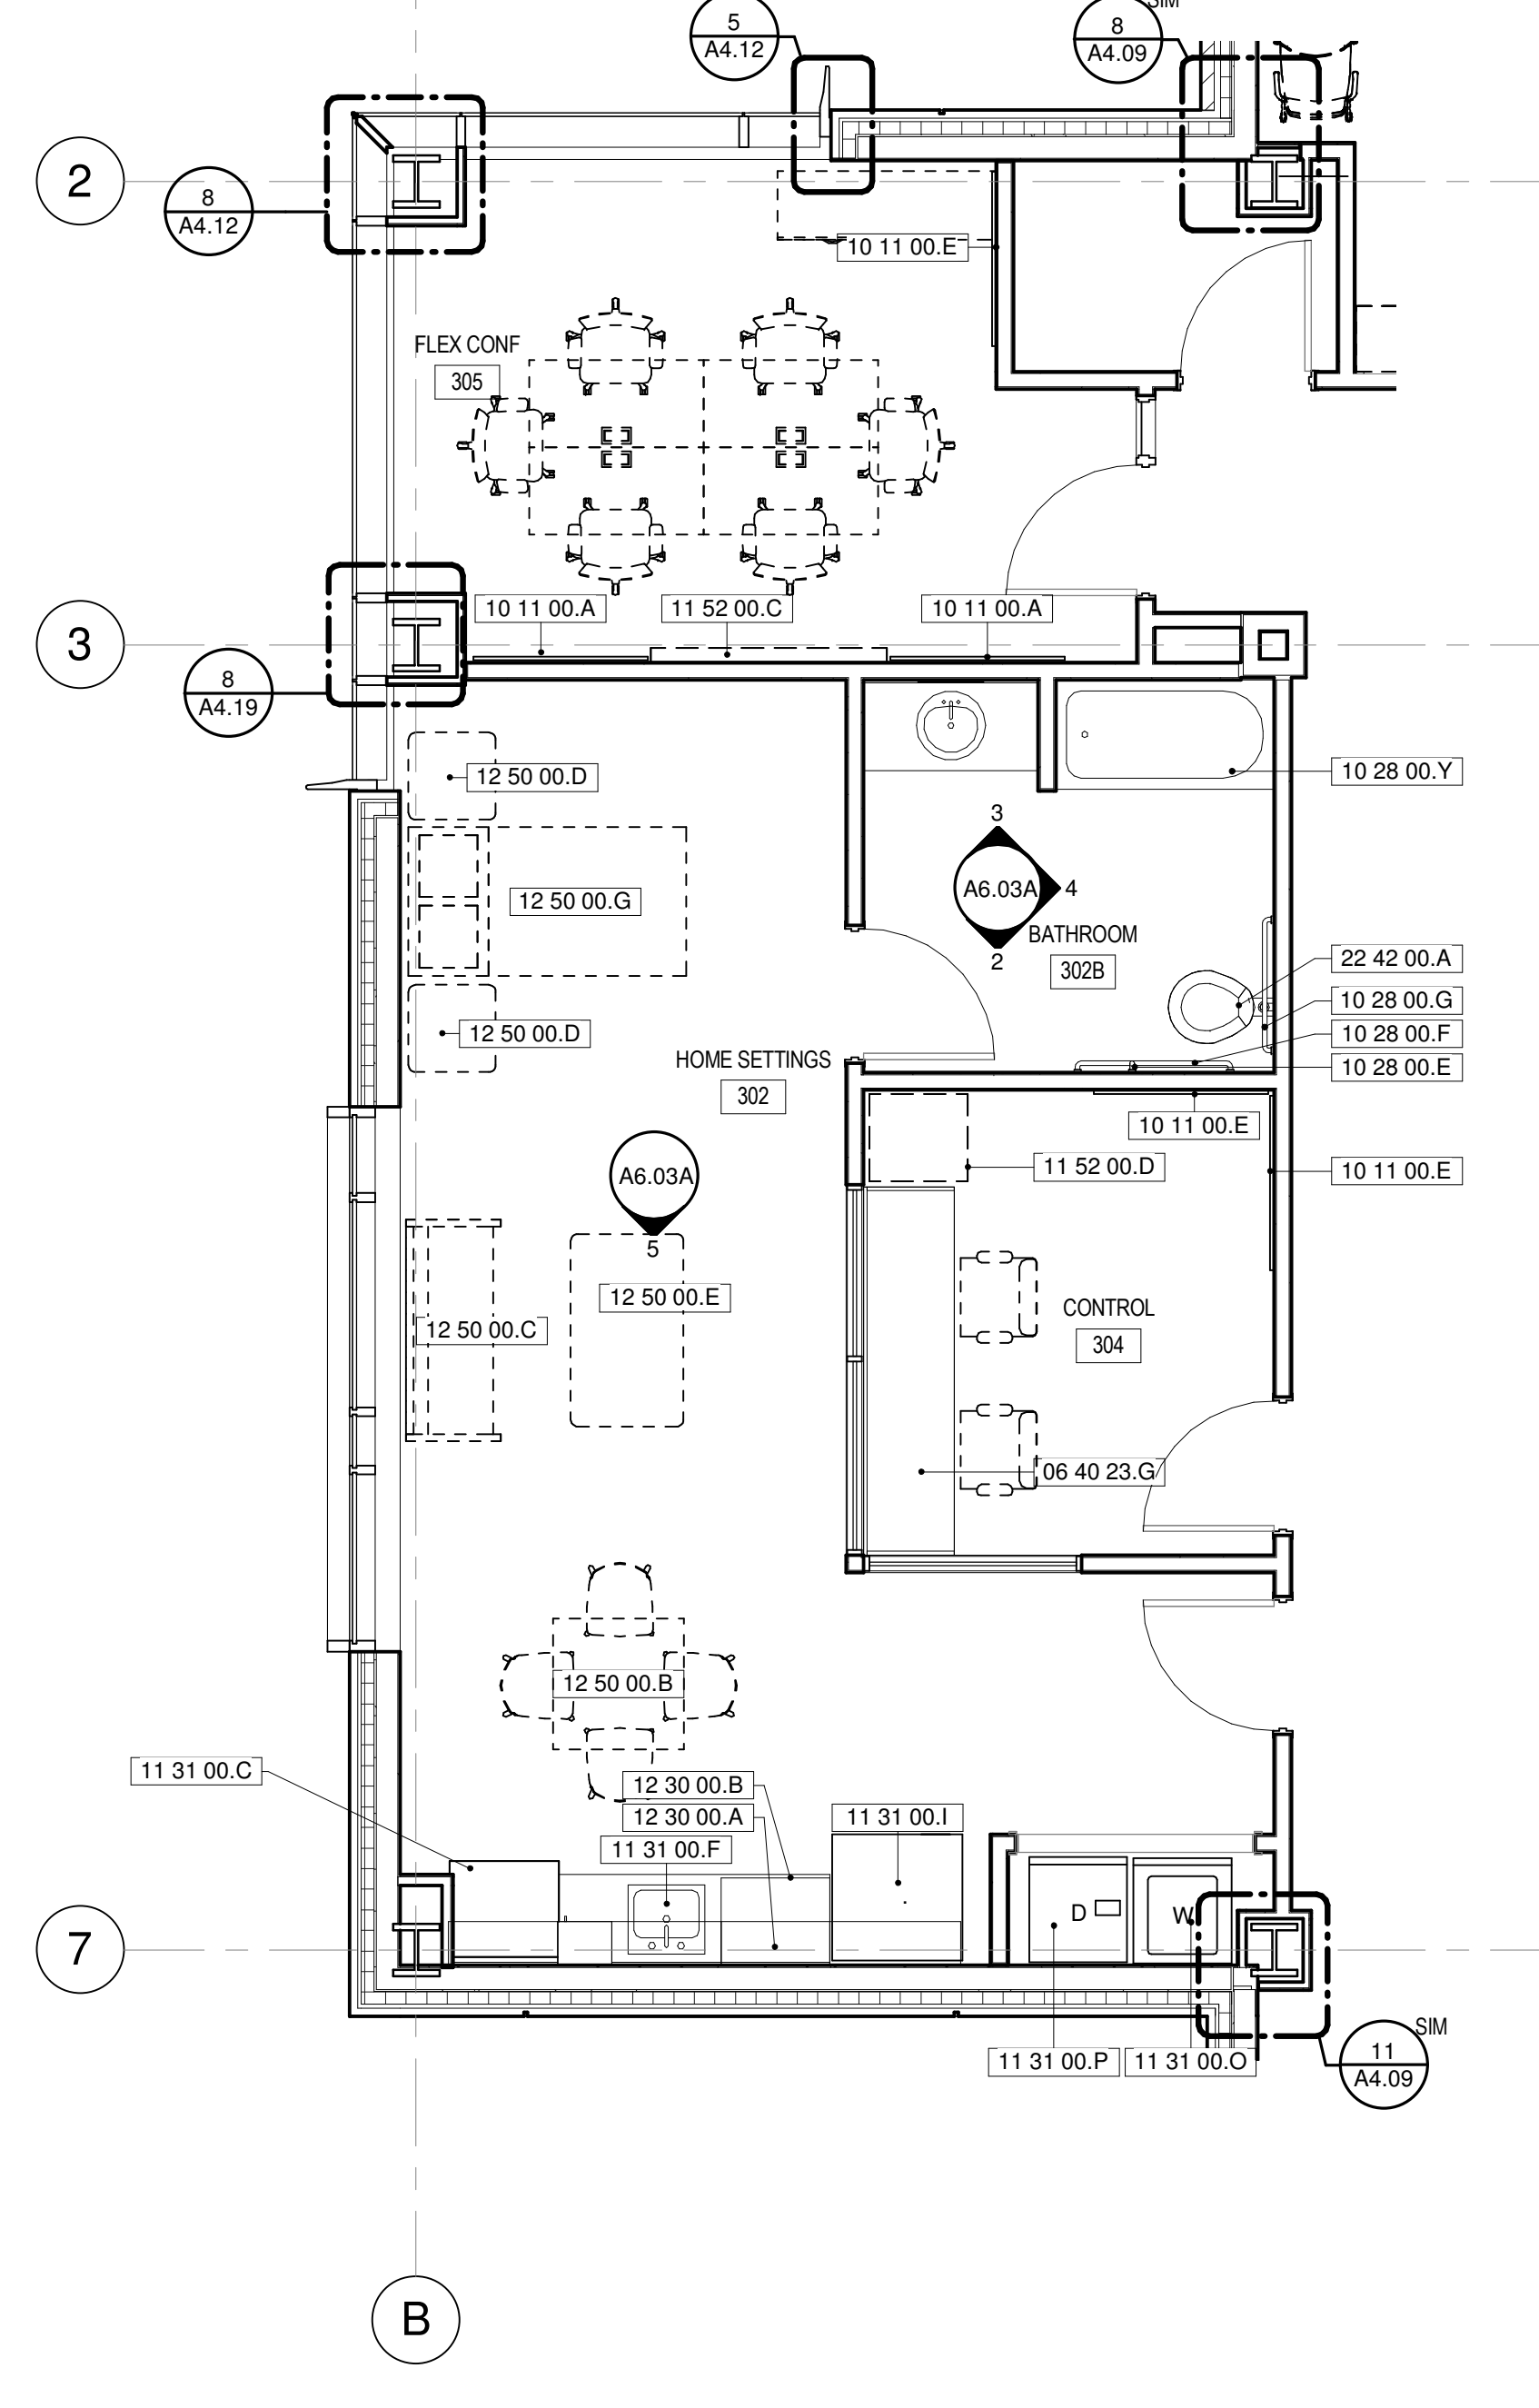


1 THIRD FLOOR ENLARGED PLAN - HOME SETTINGS AND FLEX CONF
A6.03A 1/4" = 1'-0"

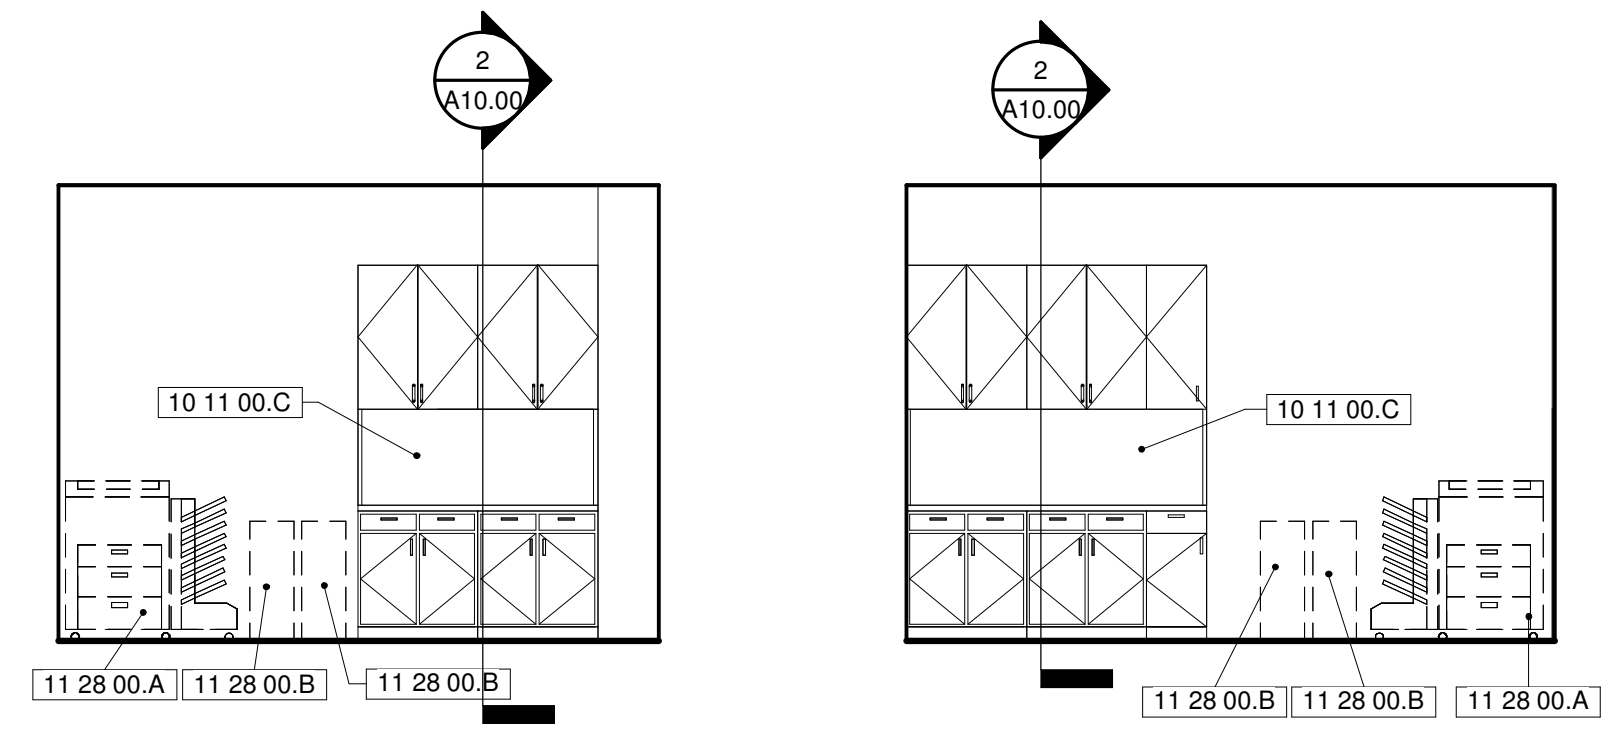


12 WORK ROOM - EAST
A6.03A 1/4" = 1'-0"

11 WORK ROOM - WEST
A6.03A 1/4" = 1'-0"

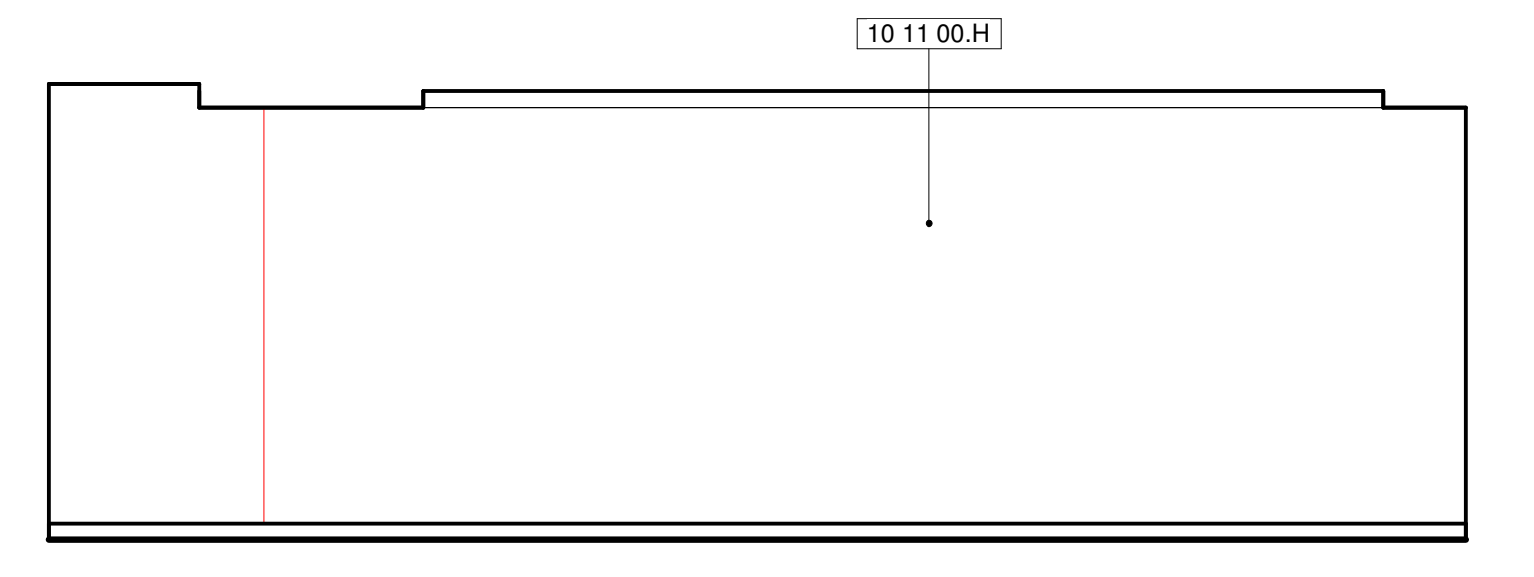


10 RECEPTION - EAST
A6.03A 1/4" = 1'-0"

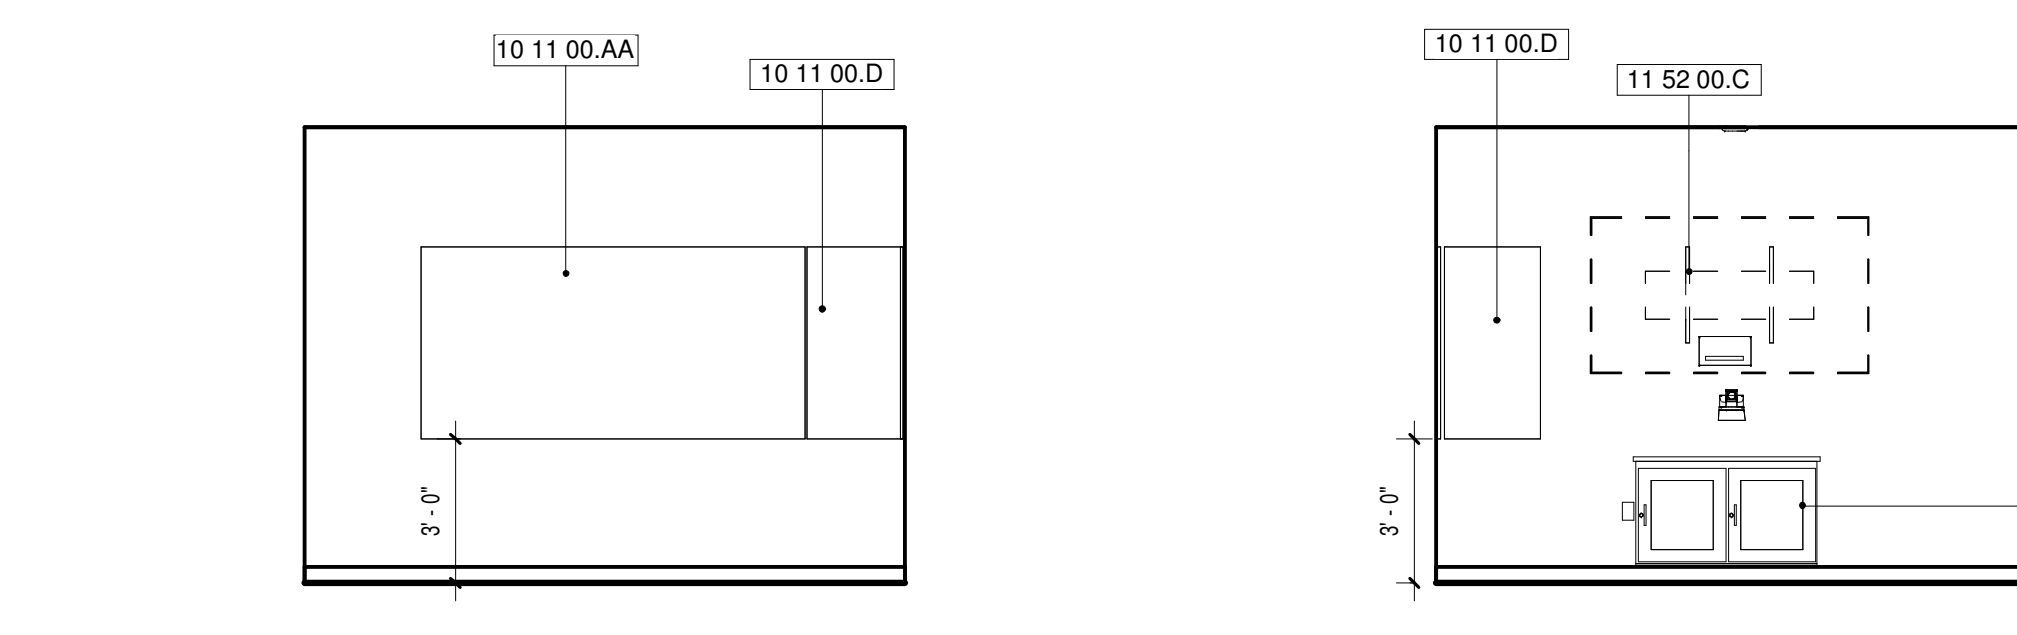


9 FLEX CONF - WEST
A6.03A 1/4" = 1'-0"

8 FLEX CONF - EAST
A6.03A 1/4" = 1'-0"

6 PH WORK ROOM - WEST
A6.03A 1/4" = 1'-0"

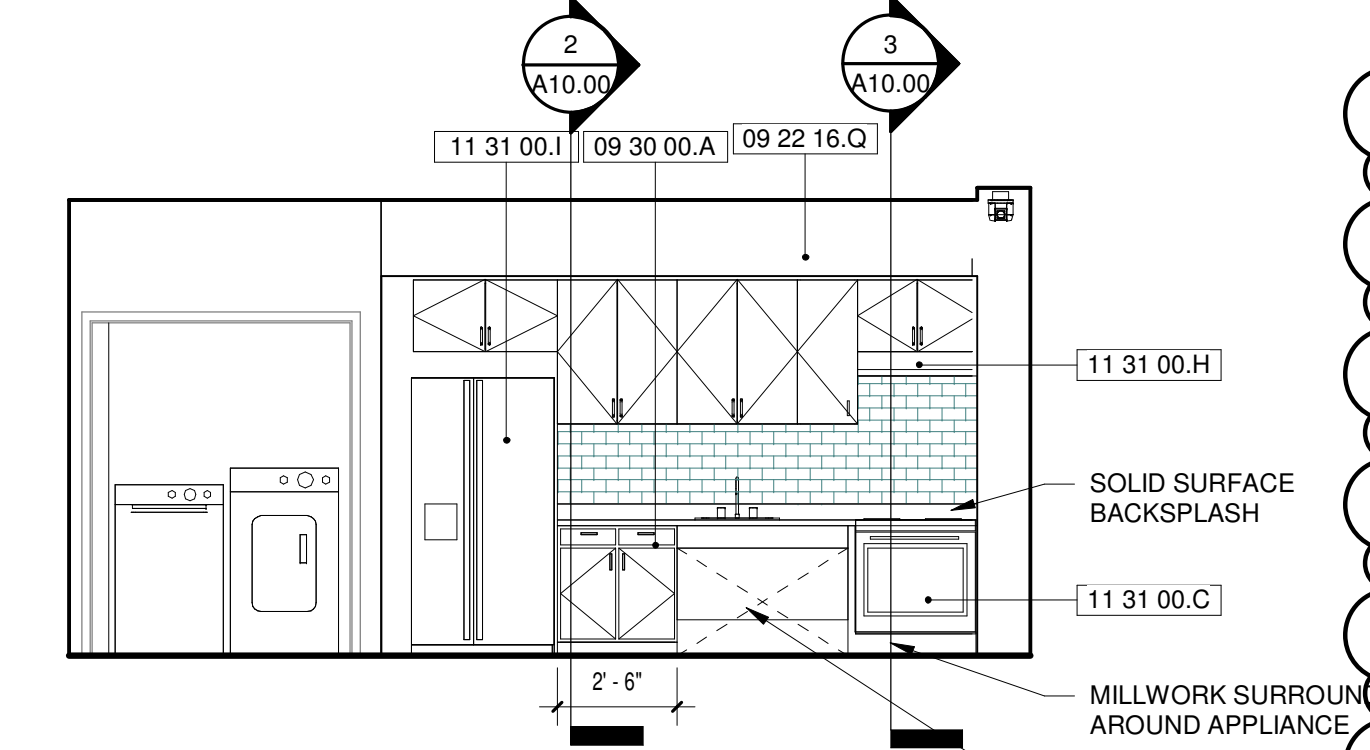

5 FLEX HOME SETTING - SOUTH
A6.03A 1/4" = 1'-0"

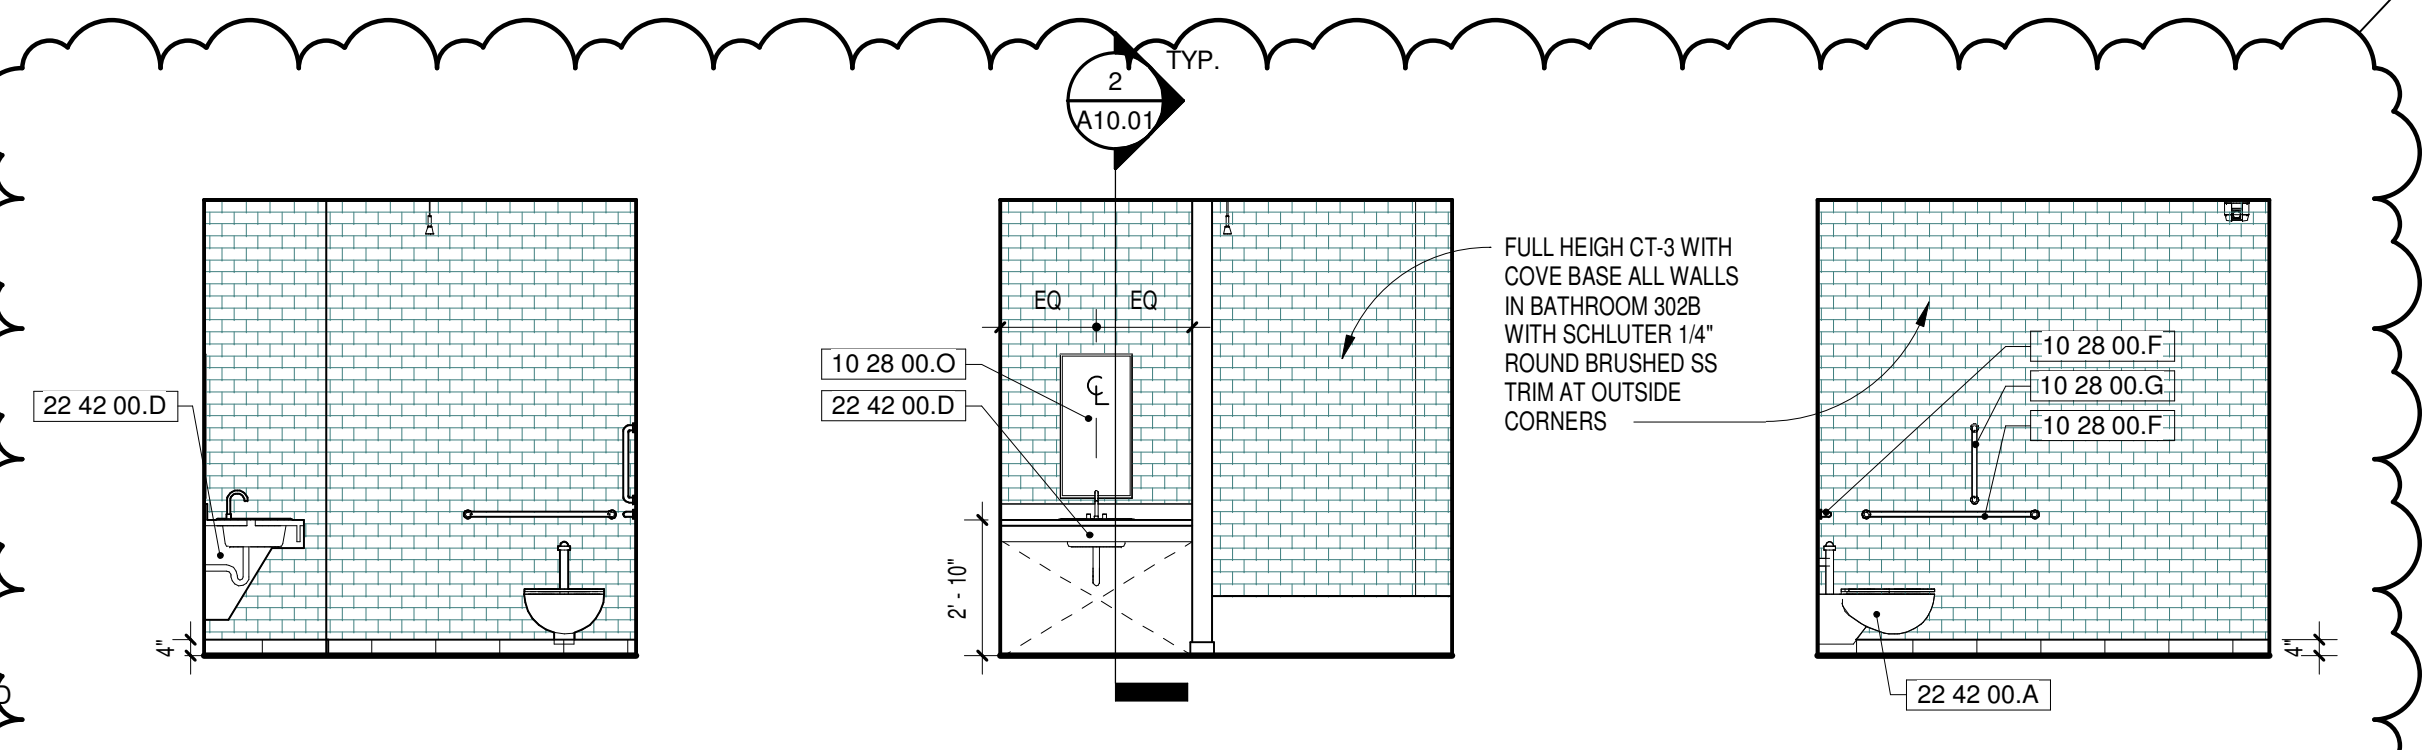


4 BATHROOM - EAST
A6.03A 1/4" = 1'-0"

3 BATHROOM - NORTH
A6.03A 1/4" = 1'-0"

2 BATHROOM - SOUTH
A6.03A 1/4" = 1'-0"

GENERAL NOTES - ENLARGED PLANS

- ALL DIMENSIONS SHOWN ON THESE PLANS BETWEEN EQUIPMENT AND FURNITURE ARE FOR REFERENCE ONLY. REFER TO DIMENSION PLANS FOR PARTITION DIMENSIONS.
- REFER TO A10.00, A10.01 & A10.02 FOR TYPICAL MILLWORK DETAILS.
- ALL CABINETS, BASE & UPPER TO BE LOCKABLE, U.N.O.
- REFER TO FINISH PLANS & SCHEDULE FOR FINISH INFORMATION.
- ALL WALLS IN BATHROOM TO BE TILE AND FULL HEIGHT, WITH NO TILE BASE.

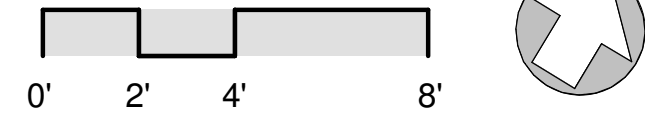

drawing title
THIRD FLOOR ENLARGED PLAN

professional seal

REVISIONS		
mark	date	description
01	08/16/2019	DOCUMENTS FOR BID
02	09/18/2019	ADDENDUM 2
03	09/26/2019	ADDENDUM 3

drawing prepared by
SVIGLANS + PARTNERS
84 ORANGE STREET
NEW HAVEN, CT

project
SCSU NEW HHS BUILDING
501 CRESCENT STREET
NEW HAVEN, CT 06505

date
08/05/2019

scale
As indicated

drawn by

approved by

drawing no.
A6.03A

project no.
BH-RS-329