



# CONNECTICUT DEPARTMENT OF TRANSPORTATION

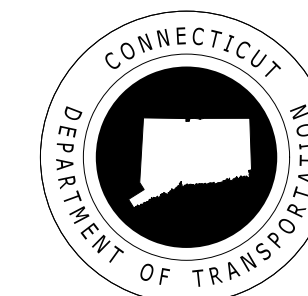

Plans For

## EAST HARTFORD MAINTENANCE FACILITY AND SIGNS & MARKINGS FACILITY

Town(s)/City of  
**EAST HARTFORD**

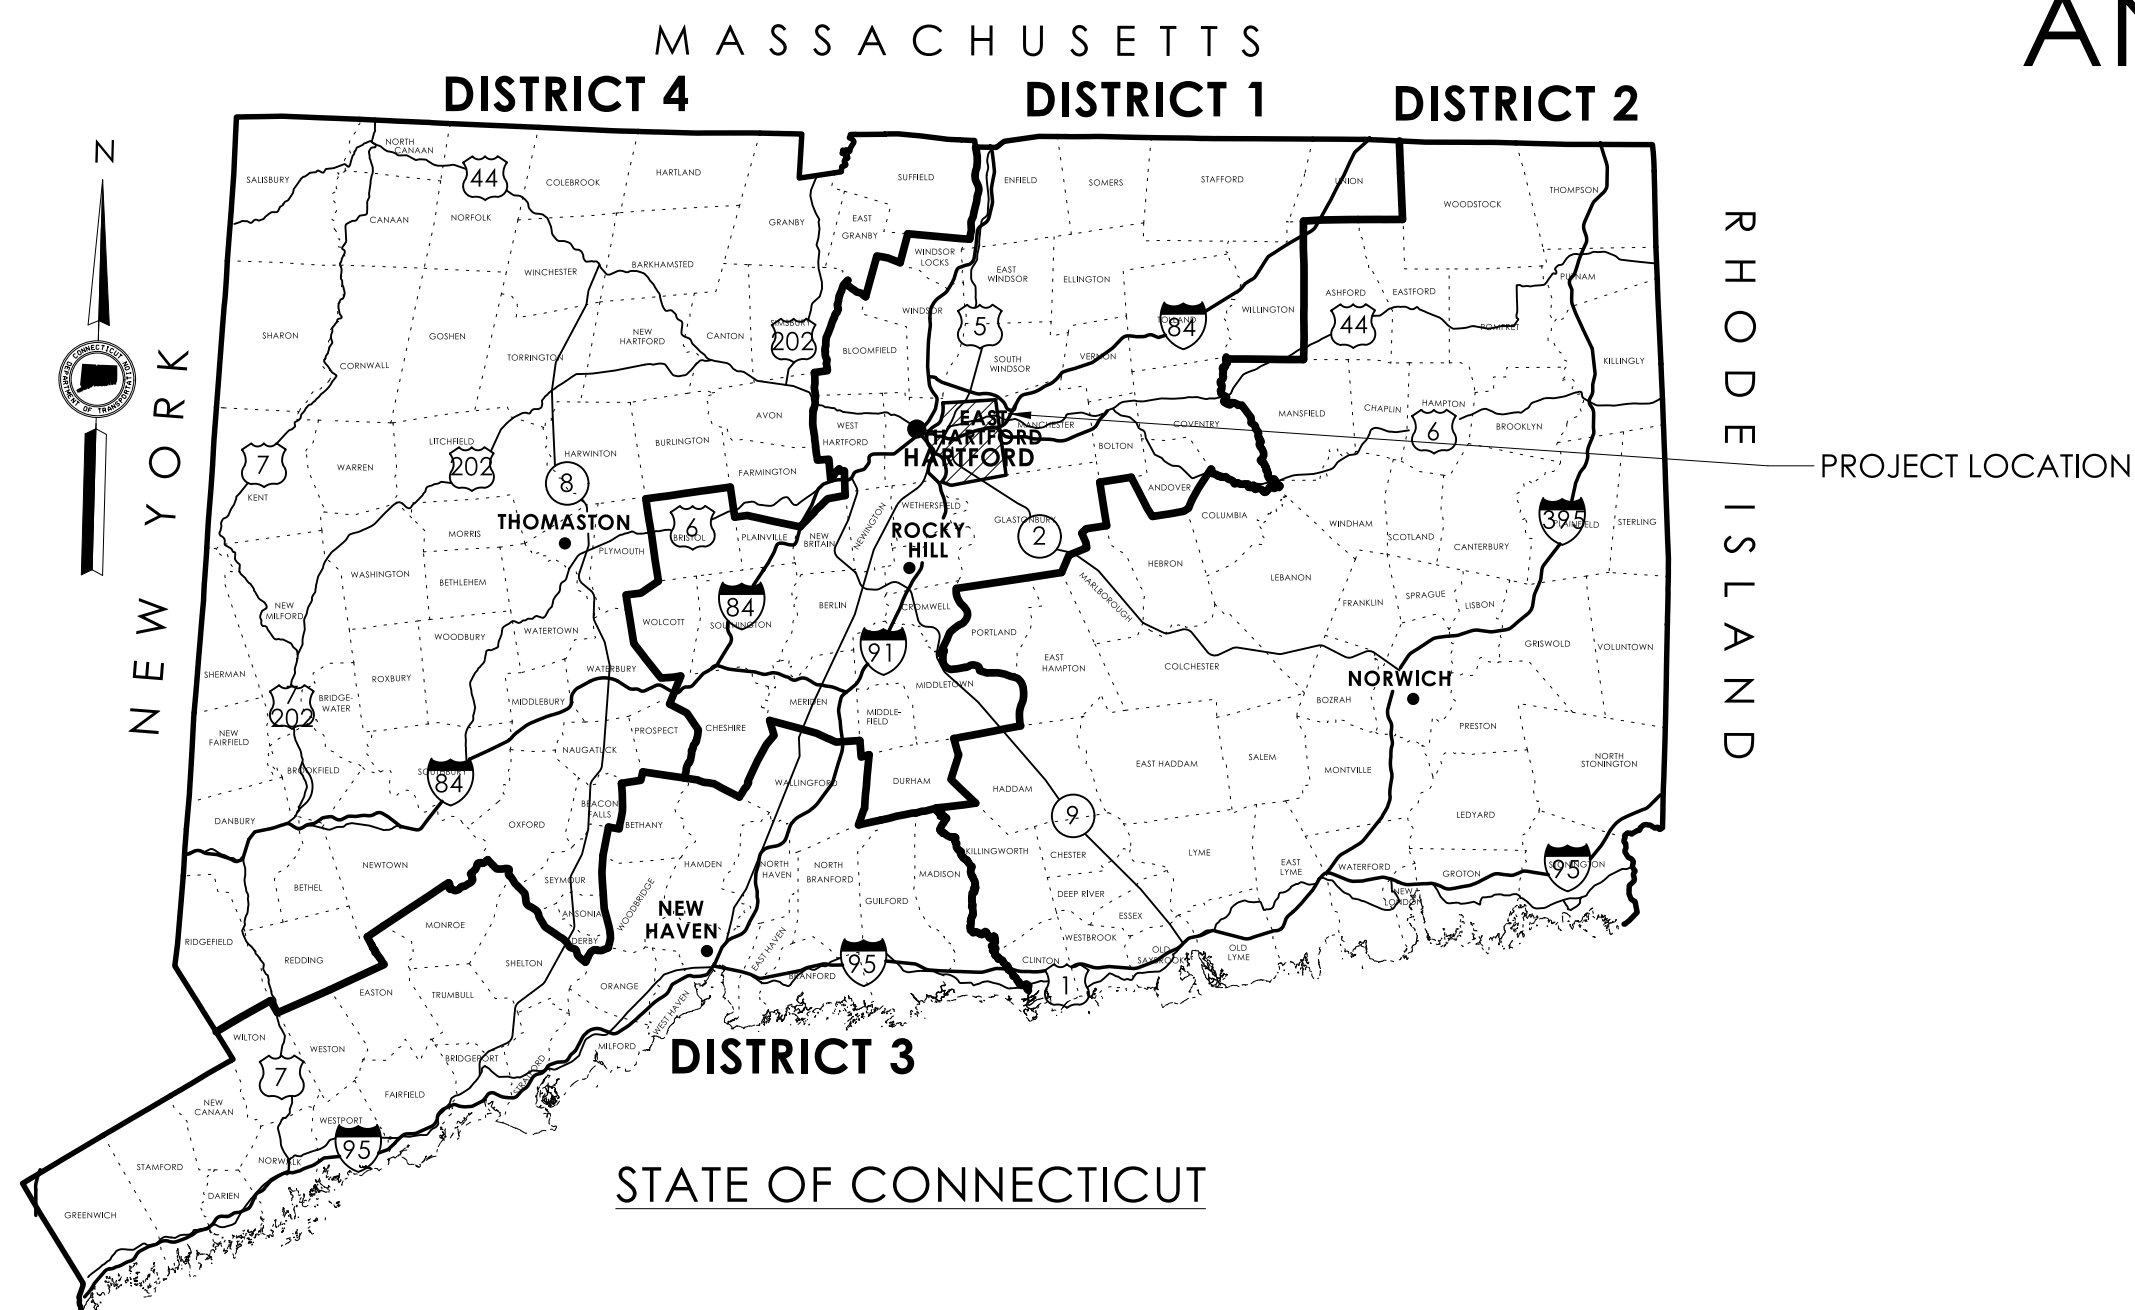

**GENERAL NOTES:**

- FEDERAL AID PROJECT NO.
- CONSTRUCTION SPECIFICATIONS:  
Connecticut Department of Transportation, Standard Specifications for Roads, Bridges, Facilities and Incidental Construction, Form 818, dated 2020, and Special Provisions.
- 400 FOOT GRID BASED ON CONNECTICUT COORDINATE SYSTEM N.A.D. 1983 (2010)
- VERTICAL DATUM BASED ON NAVD 1988
- SURVEYED BY: CONN. D.O.T. DISTRICT 1

**LIST OF SUBSETS**

\*THE INITIAL SUBSET SHEET COUNT DOES NOT INCLUDE ADDENDUMS AND CHANGE ORDERS

SUBSET NO.	SUBSET TITLE	*SUBSET SHEET COUNT
01	GENERAL	1
02	REVISIONS	1
03	SUPPORTING DOCUMENTS	14
04	CIVIL	19
05	ELECTRICAL (SITE)	12
06	MAINTENANCE FACILITY	
	06A ARCHITECTURAL	43
	06B STRUCTURAL	37
	06C FIRE PROTECTION	7
	06D PLUMBING	16
	06E MECHANICAL	10
	06F ELECTRICAL	31
07	SIGNS AND MARKINGS FACILITY	
	07A ARCHITECTURAL	32
	07B STRUCTURAL	27
	07C FIRE PROTECTION	5
	07D PLUMBING	12
	07E MECHANICAL	8
	07F ELECTRICAL	21
08	PAINT STORAGE BUILDING	
	08A ARCHITECTURAL	9
	08B STRUCTURAL	4
	08C MECHANICAL	5
	08D ELECTRICAL	4
09	ENVIRONMENTAL	4
10	TRAFFIC	2

**DISCLAIMER**

IT IS THE RESPONSIBILITY OF EACH BIDDER AND ALL OTHER INTERESTED PARTIES TO OBTAIN ALL BIDDING RELATED INFORMATION AND DOCUMENTS FROM OFFICIAL SOURCES WITHIN THE DEPARTMENT.

PERSONS AND/OR ENTITIES WHICH REPRODUCE AND/OR MAKE SUCH INFORMATION AVAILABLE BY ANY MEANS ARE NOT AUTHORIZED BY THE DEPARTMENT TO DO SO AND MAY BE LIABLE FOR CLAIMS RESULTING FROM THE DISSEMINATION OF UNOFFICIAL, INCOMPLETE AND/OR INACCURATE INFORMATION.

**LIST OF SUBSETS (CONT.)**

SUBSET NO.	SUBSET TITLE	SHEET COUNT
	HWY STANDARD SHEETS	14
	TRAFFIC STANDARD SHEETS	4

North Arrow W/No. Coord.	Grid Arrow	STANDARD CONVENTIONS
		Chain Link Fence
		Rustic Fence
		Pipe Fence
		Board Fence
		Property Line
		Lot Line
		Easement Line
		Water Edge
		Stream
		Ditch
		TOWN LINE
		Highway Line
		Street Line
		Riprap
		Hedge Row
		Tree Line
		Shrub
		Evergreen Trees
		Deciduous Trees
		Retaining Wall
		Edge Of Road
		Limit Of Marsh
		Stone Wall
		Ledge Outcrop
		Inland Wetland Limits
		STATE LINE
		Power Line
		Swamp
		Building
		Transmission Tower
		Concrete Pavement
		Dirt Road
		B.C.L.C.
		Granite Curb
		Guide Rail
		Concrete Median Barrier
		Bit. Walk
		Conc. Sidewalk
		Railroad Tracks

THE DESIGN APPEARS TO CONFORM TO APPLICABLE CRITERIA. APPROVAL IS NOT TO BE CONSTRUED TO MEAN THAT ALL ASPECTS OF THE DESIGN HAVE BEEN PERSONALLY CHECKED BY THE UNDERSIGNED.

SUBMITTED BY: TRANSPORTATION PRINCIPAL ENGINEER - ADAM G. FOX, P.E.

APPROVAL RECOMMENDED BY: DIVISION CHIEF OF FACILITIES AND TRANSIT - RABII M. BARAKAT, P.E.

APPROVED BY: TRANSPORTATION ENGINEERING ADMINISTRATOR - THEODORE H. NEZAMES, P.E.

Plans For  
**EAST HARTFORD MAINTENANCE FACILITY  
AND SIGNS & MARKINGS FACILITY**

Town(s)/City  
**EAST HARTFORD**

STATE PROJECT NO.

**0042-0324**

DRAWING NO.  
G-1  
SHEET NO.  
01.01