


PLAN  
 SCALE: 1" = 5'

COORDINATE NODE TABLE			
POINT NUMBER	DESCRIPTION	NORTHING	EASTING
1	CORNER HEADWALL	N 808,118.42	E 902,659.84
2	CORNER HEADWALL	N 808,118.88	E 902,670.54
3	CORNER HEADWALL	N 808,121.74	E 902,675.03
4	CORNER HEADWALL	N 808,122.79	E 902,674.36
5	CORNER HEADWALL	N 808,120.11	E 902,670.14
6	CORNER HEADWALL	N 808,119.69	E 902,660.12
7	CORNER HEADWALL	N 808,122.00	E 902,655.69
8	CORNER HEADWALL	N 808,120.89	E 902,655.11
9	CORNER ENDWALL	N 808,083.09	E 902,676.38
10	CORNER ENDWALL	N 808,083.52	E 902,686.35
11	CORNER ENDWALL	N 808,081.05	E 902,691.08
12	CORNER ENDWALL	N 808,079.94	E 902,690.50
13	CORNER ENDWALL	N 808,082.25	E 902,686.07
14	CORNER ENDWALL	N 808,081.86	E 902,676.77
15	CORNER ENDWALL	N 808,079.18	E 902,672.55
16	CORNER ENDWALL	N 808,080.23	E 902,671.88

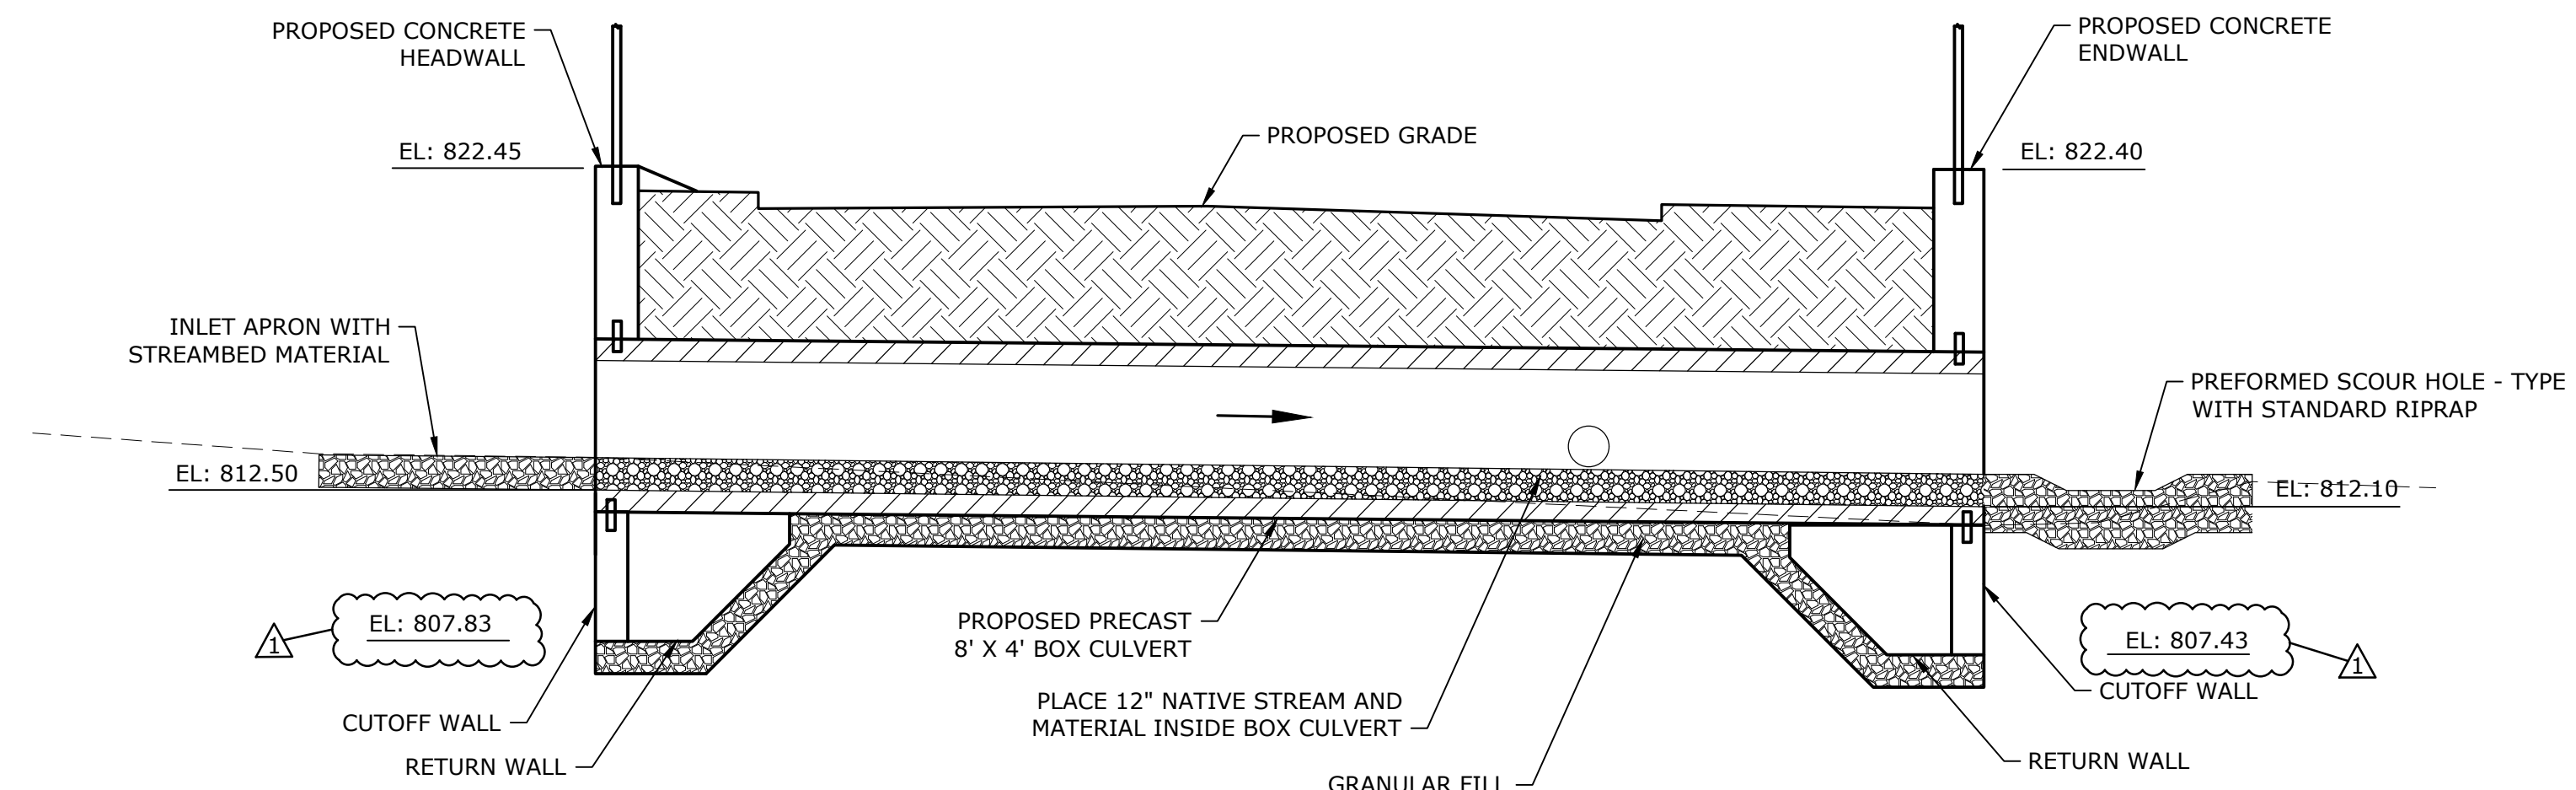

TYPICAL LONGITUDINAL SECTION  
 SCALE: 1" = 5'

CULVERT LAYOUT PLAN NOTES:

1. THE INFORMATION ON EXISTING UTILITIES HAS BEEN COMPILED FROM AVAILABLE INFORMATION INCLUDING UTILITY COMPANY AND RECORD MAPS AND IS NOT GUARANTEED CORRECT OR COMPLETE. UTILITIES ARE SHOWN TO ALERT THE CONTRACTOR TO THEIR PRESENCE. THE CONTRACTOR AND/OR RESPONSIBLE PARTY IS SOLELY RESPONSIBLE FOR DETERMINING ACTUAL LOCATIONS AND ELEVATIONS OF ALL UTILITIES INCLUDING SERVICES. PRIOR TO ANY CONSTRUCTION, CALL "CALL BEFORE YOU DIG" AT 1-800-922-4455 AND VERIFY ALL UNDERGROUND AND OVERHEAD UTILITY LOCATIONS.

Construction Documents

Town Of Thomaston

Hickory Hill Road Reconstruction Project

Thomaston, CT

VERIFY SCALE

BAR IS 1 INCH ON ORIGINAL DRAWING  
 0 1 INCH  
 IF NOT ONE INCH ON THIS SHEET, ADJUST SCALES ACCORDINGLY

1	10/5/2020	ADDENDUM #3
---	-----------	-------------

MARK	DATE	DESCRIPTION
------	------	-------------

PROJECT NO: T0233-09

DATE: SEPTEMBER 20, 2017

FILE: T0233-09-C-700-CULV.dwg

DRAWN BY: CRD

CHECKED: CRD

APPROVED: AJM

BOX CULVERT LAYOUT PLAN

SCALE: AS NOTED

C7.00