



CONNECTICUT DEPARTMENT OF TRANSPORTATION

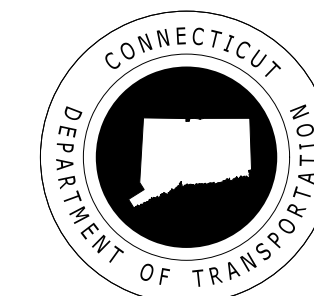


Plans For

EAST HARTFORD MAINTENANCE FACILITY AND SIGNS & MARKINGS FACILITY

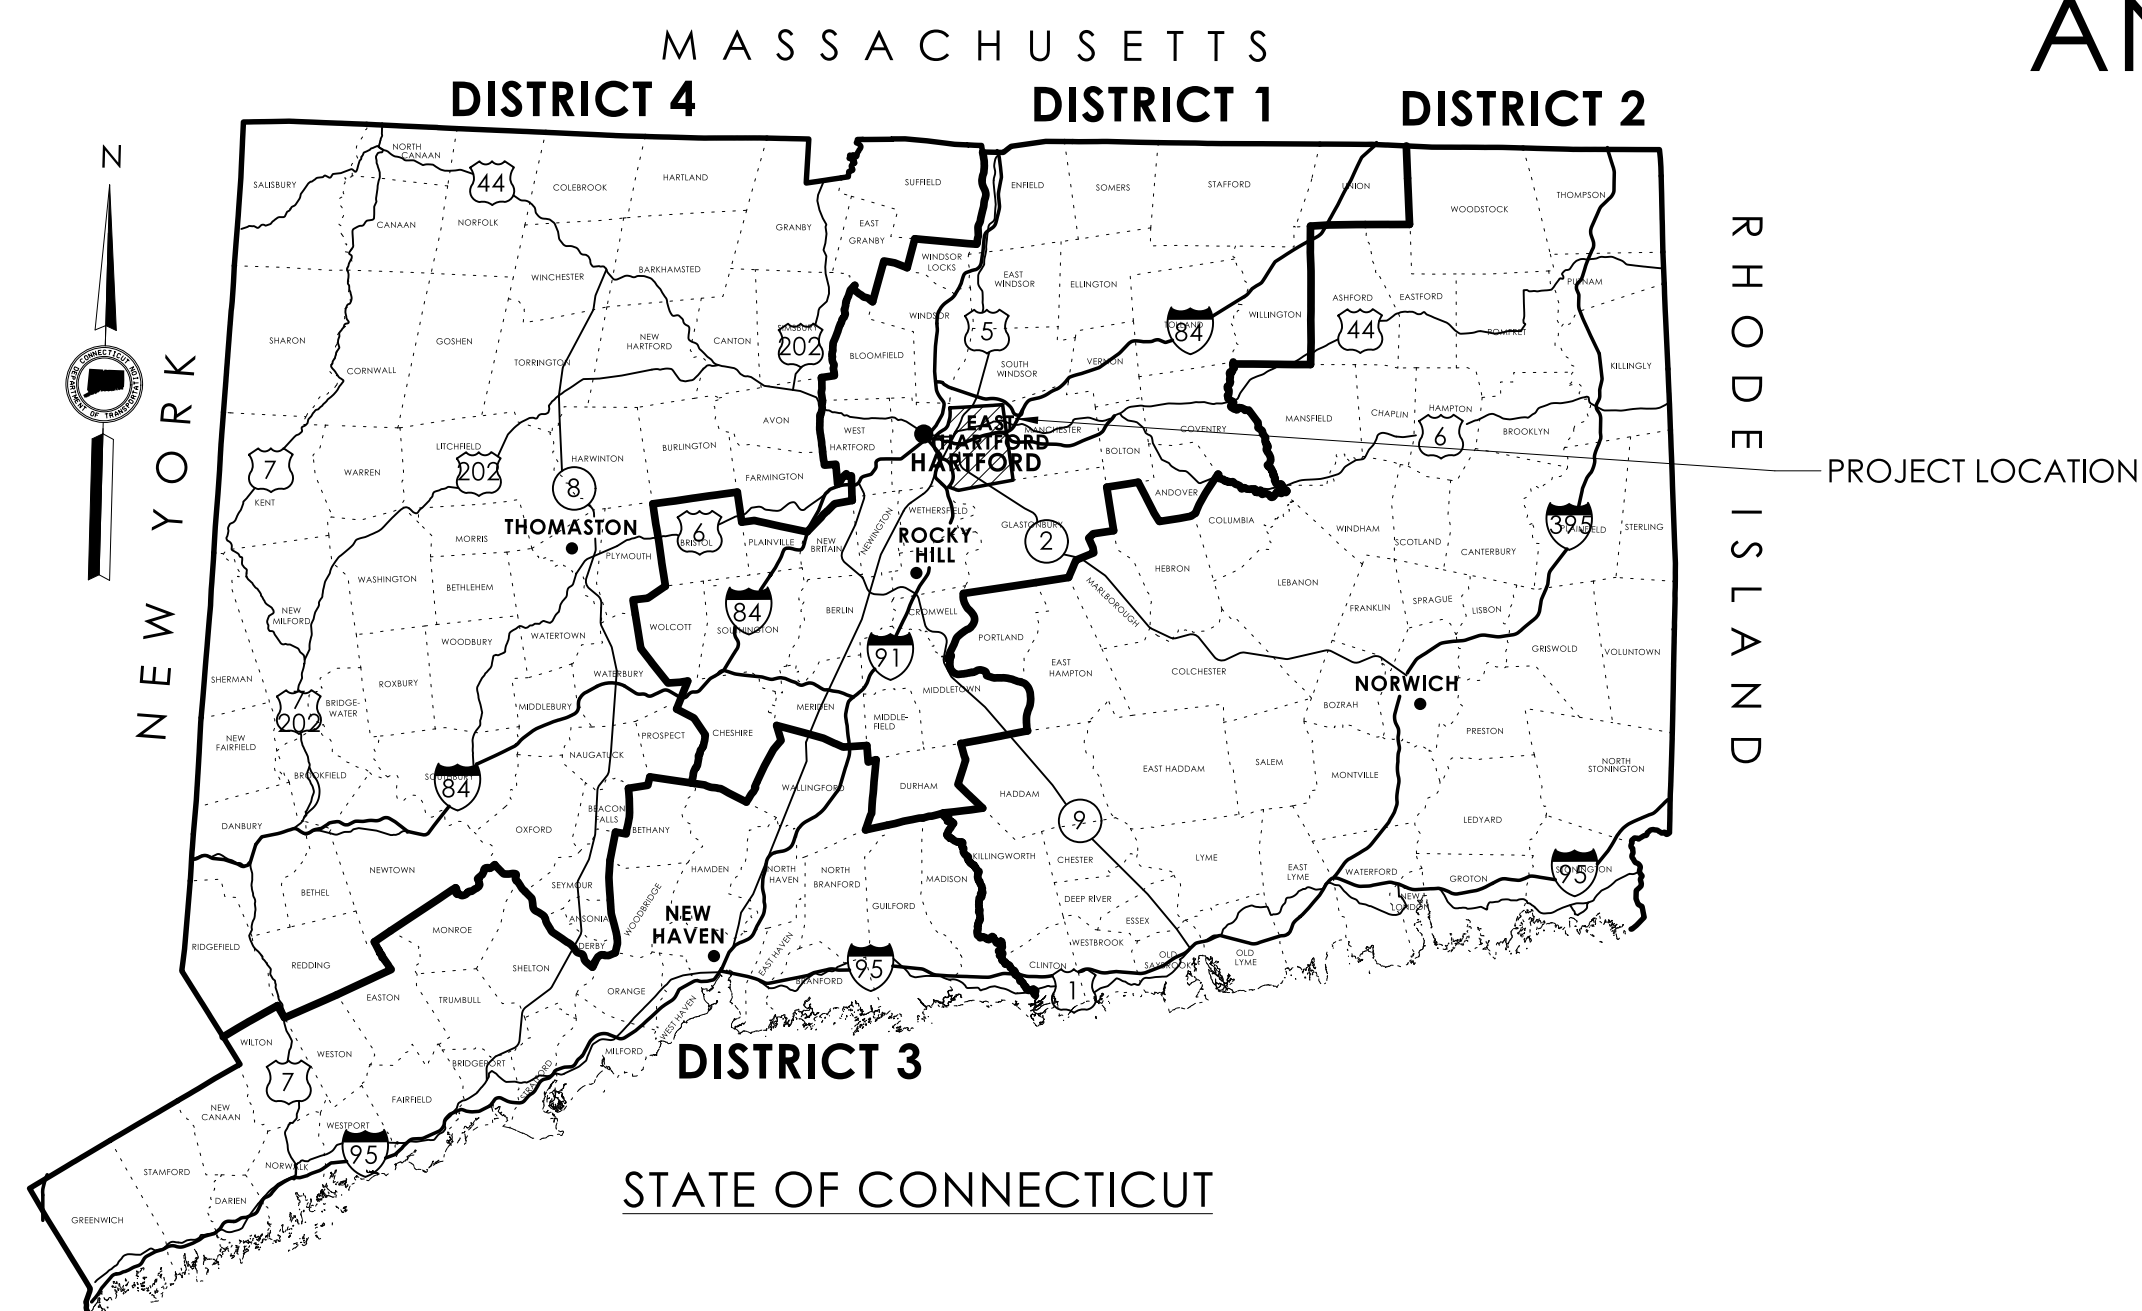

Town(s)/City of
EAST HARTFORD

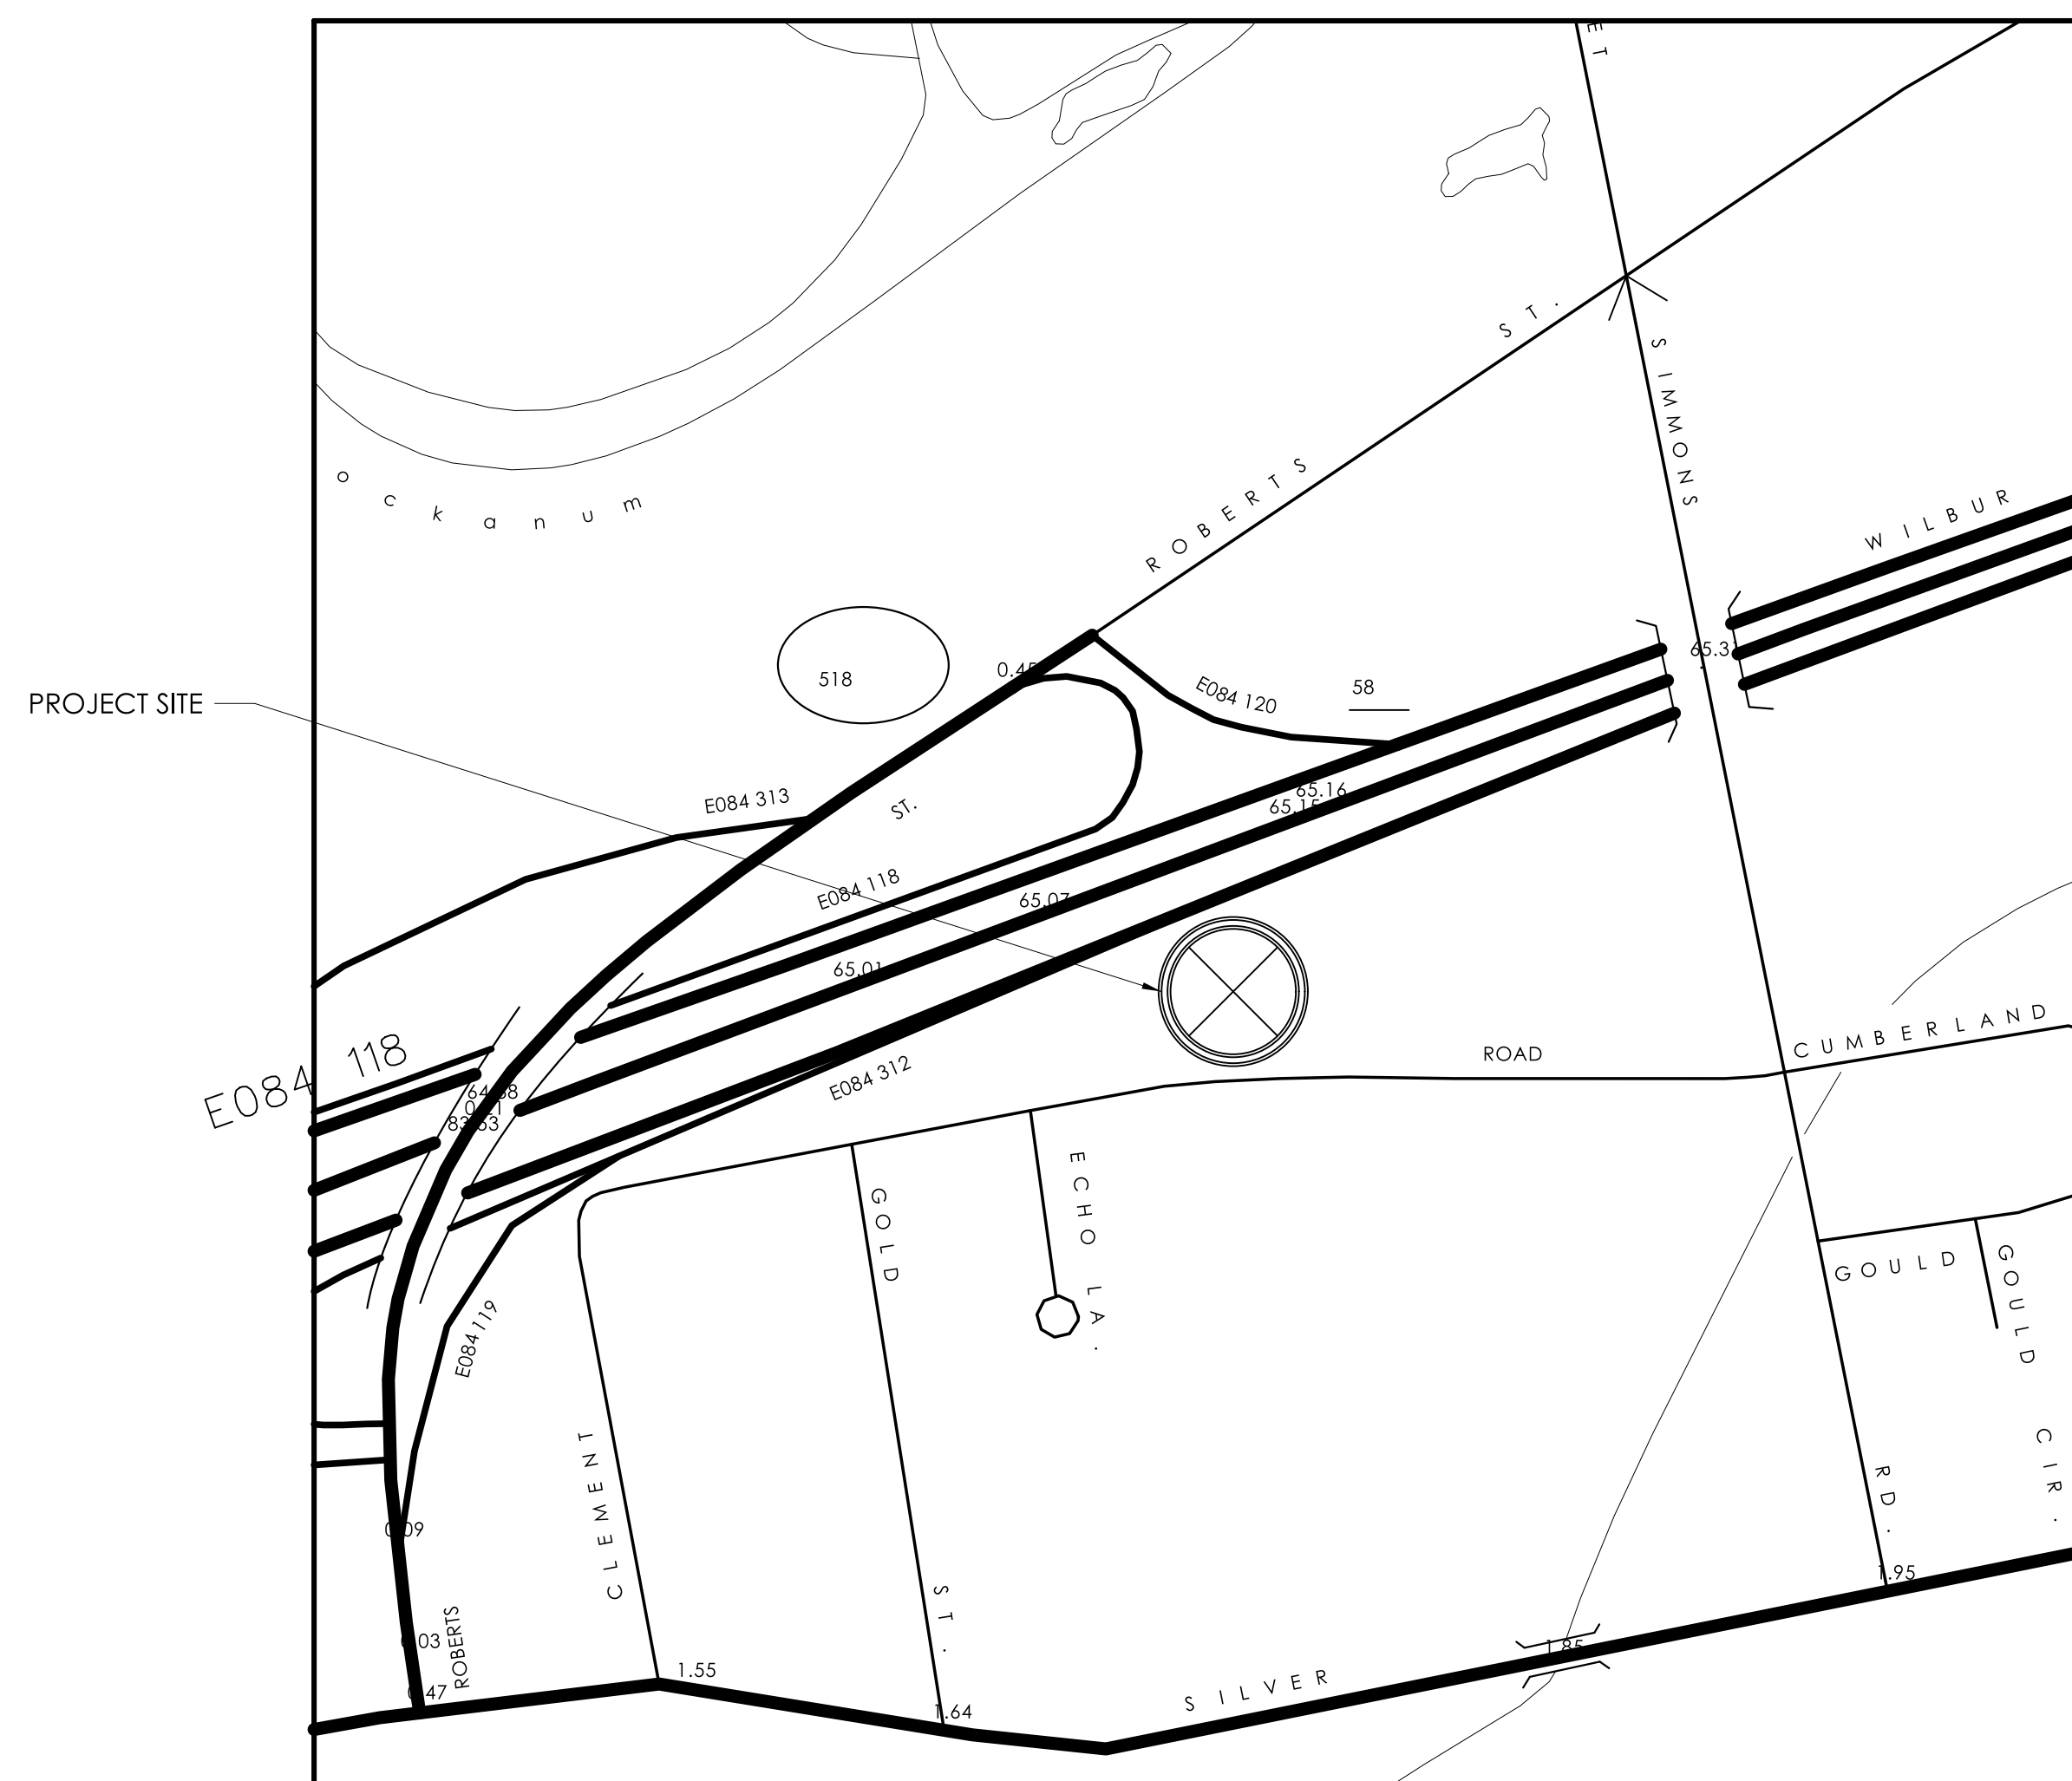

GENERAL NOTES:

- FEDERAL AID PROJECT NO.
- CONSTRUCTION SPECIFICATIONS:
Connecticut Department of Transportation, Standard Specifications for Roads, Bridges, Facilities and Incidental Construction, Form 818, dated 2020, and Special Provisions.
- 400 FOOT GRID BASED ON CONNECTICUT COORDINATE SYSTEM N.A.D. 1983 (2010)
- VERTICAL DATUM BASED ON NAVD 1988
- SURVEYED BY: CONN. D.O.T. DISTRICT 1

LIST OF SUBSETS

*THE INITIAL SUBSET SHEET COUNT DOES NOT INCLUDE ADDENDUMS AND CHANGE ORDERS

SUBSET NO.	SUBSET TITLE	*SUBSET SHEET COUNT
01	GENERAL	1
02	REVISIONS	1
03	SUPPORTING DOCUMENTS	14
04	CIVIL	19
05	ELECTRICAL (SITE)	12
06	MAINTENANCE FACILITY	
06A	ARCHITECTURAL	43
06B	STRUCTURAL	37
06C	FIRE PROTECTION	7
06D	PLUMBING	16
06E	MECHANICAL	10
06F	ELECTRICAL	31
07	SIGNS AND MARKINGS FACILITY	
07A	ARCHITECTURAL	32
07B	STRUCTURAL	27
07C	FIRE PROTECTION	5
07D	PLUMBING	12
07E	MECHANICAL	8
07F	ELECTRICAL	21
08	PAINT STORAGE BUILDING	
08A	ARCHITECTURAL	9
08B	STRUCTURAL	4
08C	MECHANICAL	5
08D	ELECTRICAL	4
09	ENVIRONMENTAL	4
10	TRAFFIC	2

DISCLAIMER

IT IS THE RESPONSIBILITY OF EACH BIDDER AND ALL OTHER INTERESTED PARTIES TO OBTAIN ALL BIDDING RELATED INFORMATION AND DOCUMENTS FROM OFFICIAL SOURCES WITHIN THE DEPARTMENT.

PERSONS AND/OR ENTITIES WHICH REPRODUCE AND/OR MAKE SUCH INFORMATION AVAILABLE BY ANY MEANS ARE NOT AUTHORIZED BY THE DEPARTMENT TO DO SO AND MAY BE LIABLE FOR CLAIMS RESULTING FROM THE DISSEMINATION OF UNOFFICIAL, INCOMPLETE AND/OR INACCURATE INFORMATION.

LIST OF SUBSETS (CONT.)

SUBSET NO.	SUBSET TITLE	SHT COUNT
	HWY STANDARD SHEETS	14
	TRAFFIC STANDARD SHEETS	4

STANDARD CONVENTIONS	
North Arrow W/No., Coord.	Grid Arrow
Chain Link Fence	Water Edge
Rustic Fence	Stream
Pipe Fence	Ditch
Board Fence	TOWN LINE
Property Line	Highway Line
Lot Line	Street Line
Easement Line	
Edge Of Road	Riprap
Concrete Pavement	Hedge Row
Dirt Road	Tree Line
B.C.L.C.	Shrub
Granite Curb	Evergreen Tree
Guide Rail	Deciduous Tree
Concrete Median Barrier	Retaining Wall
Bit. Walk	
Conc. Sidewalk	
Railroad Tracks	
Transmission Tower	
Limit Of Marsh	
Stone Wall	
Ledge Outcrop	
Inland Wetland Limits	
STATE LINE	
Power Line	
Swamp	
Building	

THE DESIGN APPEARS TO CONFORM TO APPLICABLE CRITERIA. APPROVAL IS NOT TO BE CONSTRUED TO MEAN THAT ALL ASPECTS OF THE DESIGN HAVE BEEN PERSONALLY CHECKED BY THE UNDERSIGNED.

SUBMITTED BY: TRANSPORTATION PRINCIPAL ENGINEER - CHRISTOPHER J. BONSIGNORE, P.E.

APPROVAL RECOMMENDED BY: DIVISION CHIEF OF FACILITIES AND TRANSIT - RABII M. BARAKAT, P.E.

APPROVED BY: TRANSPORTATION ENGINEERING ADMINISTRATOR - THEODORE H. NEZAMES, P.E.

Plans For EAST HARTFORD MAINTENANCE FACILITY AND SIGNS & MARKINGS FACILITY

Town(s)/City
EAST HARTFORD

STATE PROJECT NO.

0042-0324

DRAWING NO.
G-1
SHEET NO.
01.01