


PLAN SHOWING EXISTING SHOWER HEAD LOCATIONS

NOTES ON WORK REQUIRED:

- (A) - AT THE EXTERIOR FACE BRICK WALLS OF ROOMS #G-2, #G-3, & #G-4, REMOVE ALL BRICK WHICH ARE CRACKED, BROKEN, & ALL LOOSE MORTAR JOINTS, & RELAY NEW BRICK INTO THE WALL TO LEAVE A MATCHING REPAIR. THOROUGHLY WASH DOWN ENTIRE EXTERIOR WALLS IN WORK REPAIR AREA WITH SHURE KLEEN MASONRY CLEANER. NOTE THESE WALLS ARE ABOUT 11'-7" HIGH & MOST OF REPAIRS TO BE MADE ARE NEAR THE BOTTOM OF THE WALL.
- (B) - THE EXISTING PLASTER CEILING IS TO REMAIN & TO BE WASHED CLEAN AFTER WALL RECONSTRUCTION WORK. PERFORM ANY REPAIRS AS REQUIRED OF MINOR NATURE, FOLLOWED BY TWO COATS OF PAINT.
- (C) - ERECT NEW WALLS WITH NEW CERAMIC TILE FACING AS SHOWN ON THE TYPICAL WALL & JAMB SECTIONS. THE EXISTING FLOOR TILE & DRAINS ARE TO REMAIN TO WITHIN 10" OF THE WALLS, & TO BE THOROUGHLY CLEANED.
- (D) - a. TEMPORILY REMOVE ALL EXISTING WALL MOUNTED SHOWER HEADS. b. INSTALL 1/2" S.S. BRASS NIPPLE EXTENSIONS & REINSTALL THE SHOWER HEADS ON TO THE FACE OF THE NEW WALLS USING S.S. HARDWARE AFTER WALL TILE WORK IS COMPLETED. THE G.C. TO ADD VOL/MANIZED STUD BLOCKING IN NEW WALL FOR ANCHORAGE OF THE RELOCATED SHOWER HEADS. c. THERE ARE 26 SHOWER ASSEMBLIES TO BE RELOCATED.
- (E) - FLUSH AWAY ALL CHIPS, SOLDER, DEBRIS, FROM ALL PIPING BEFORE RE-INSTALLING SHOWER HEADS.

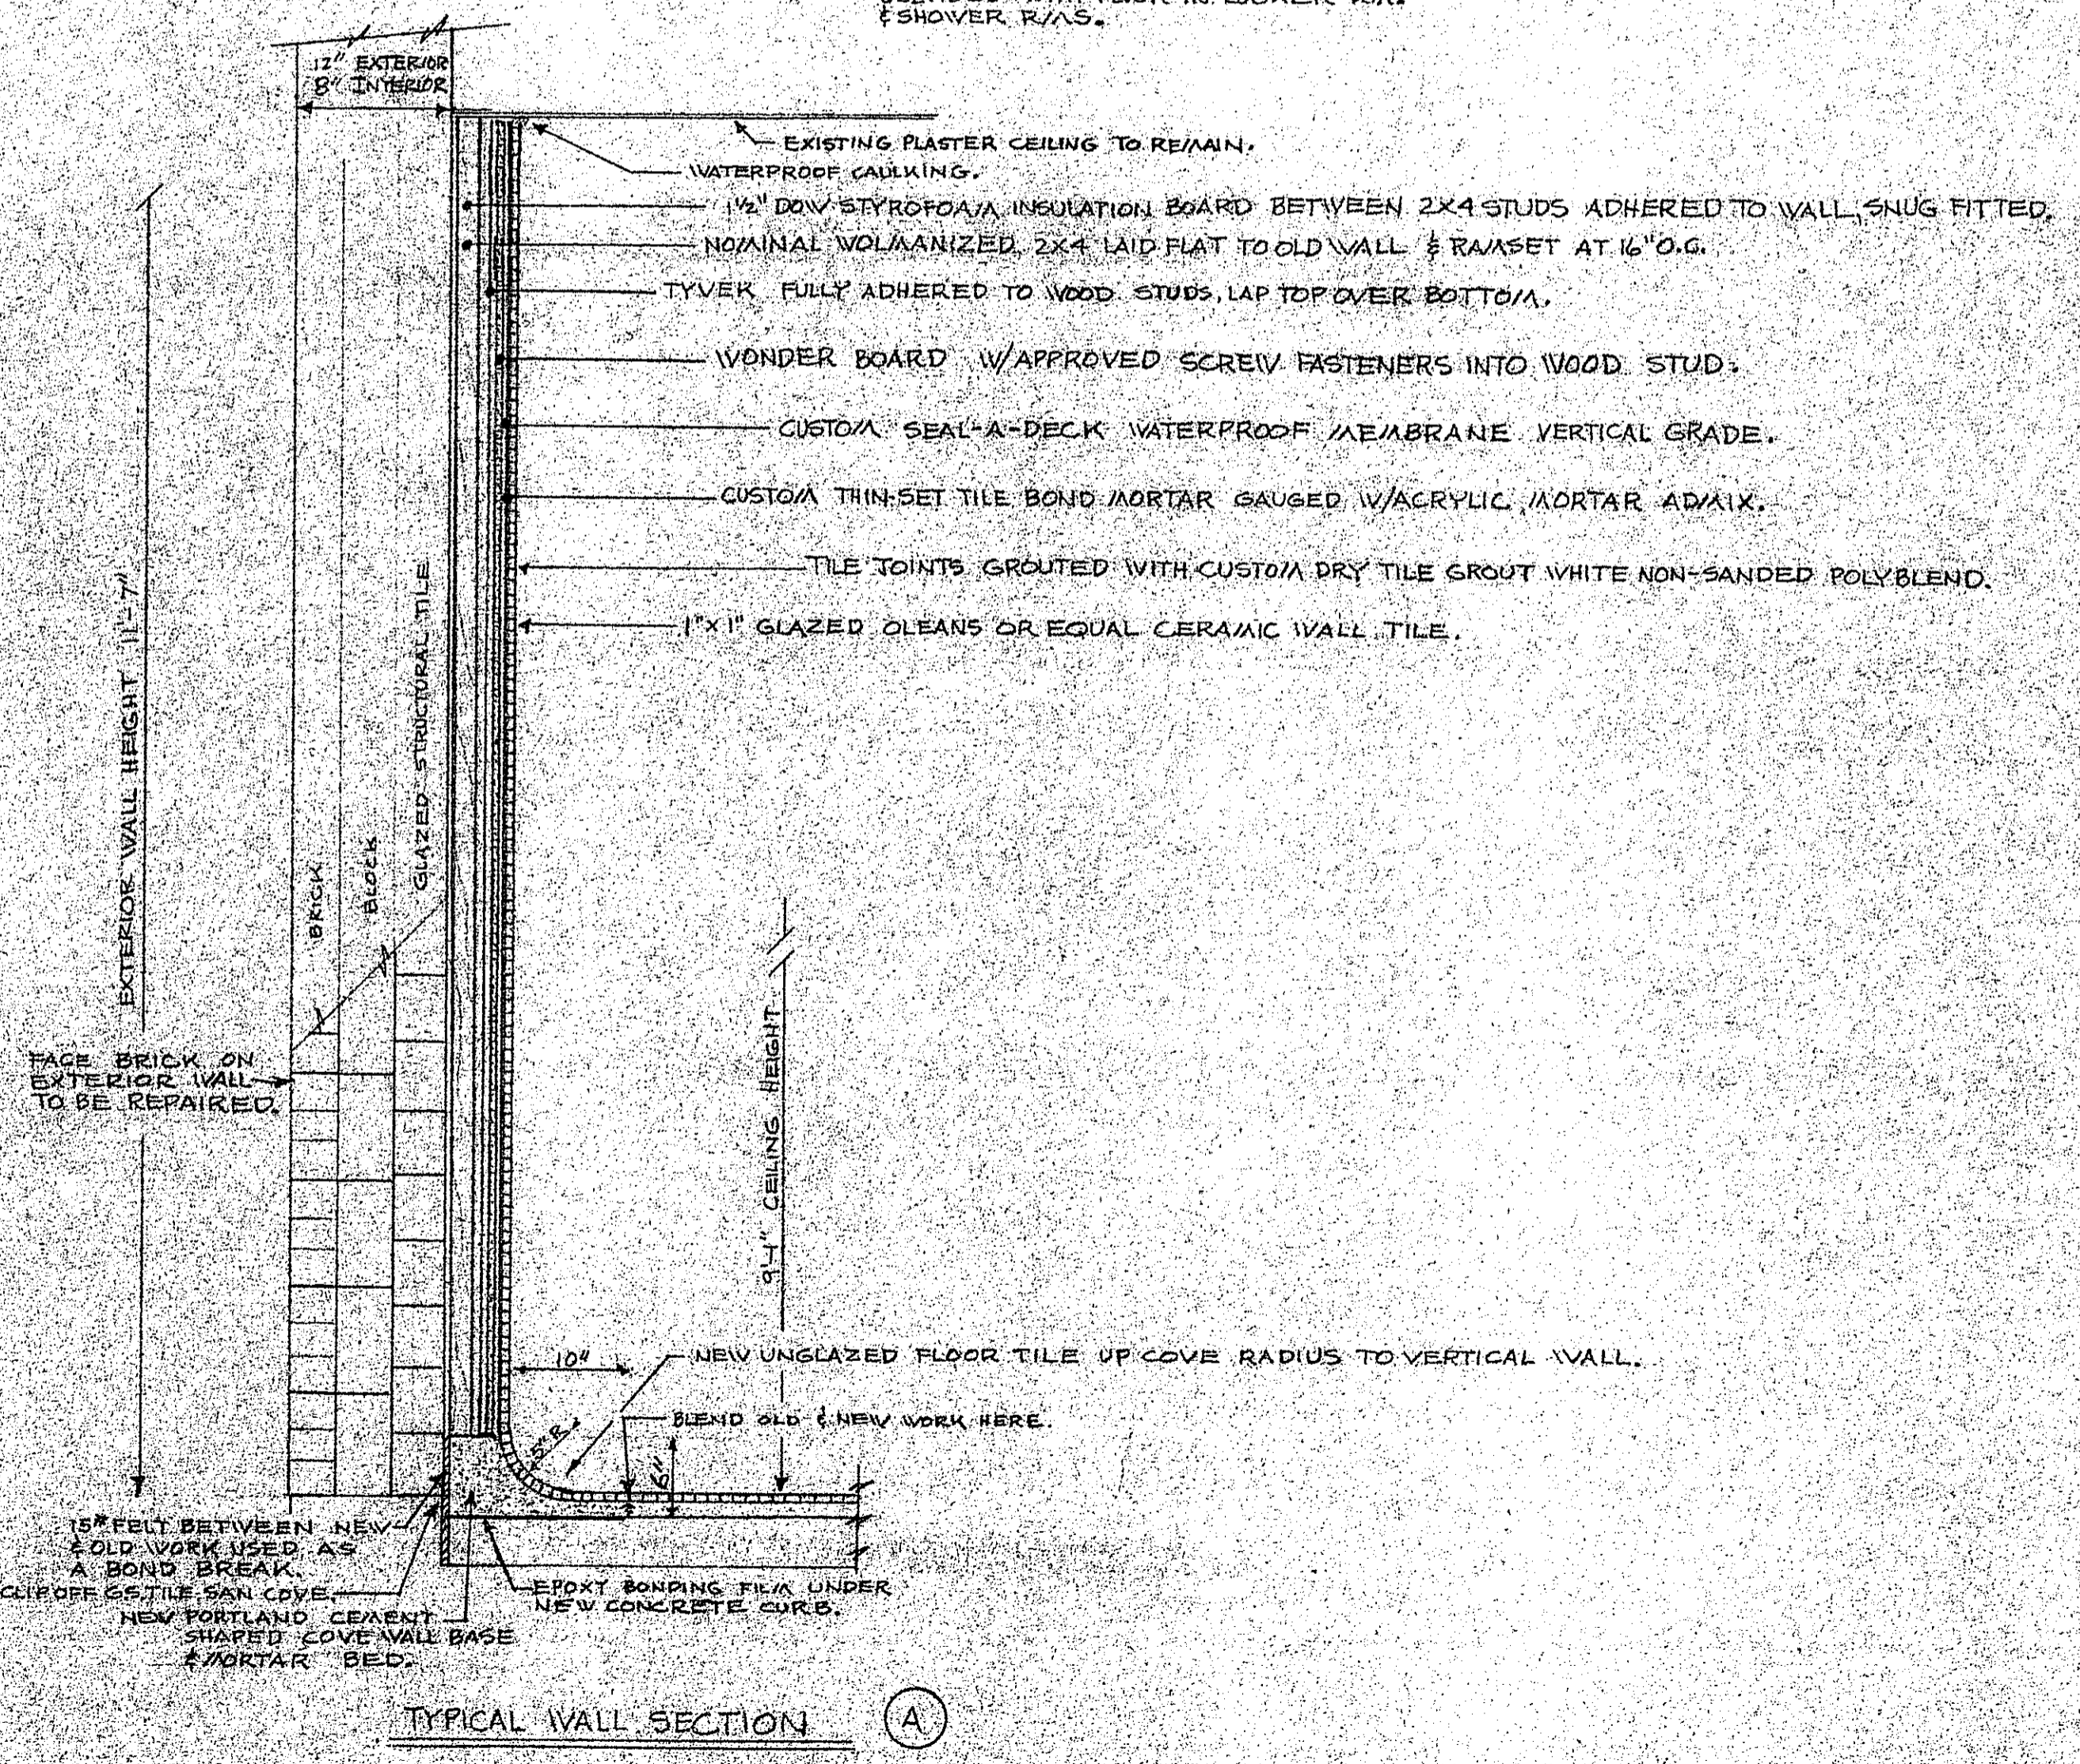

TYPICAL WALL SECTION (A)

BOYS SHOWER ROOM PROJECT

J. F. KENNEDY JUNIOR HIGH SCHOOL
 RAFFIA ROAD
 ENFIELD
 CONN.