




PLANT SCHEDULE						
CATEGORY	SYM	BOTANICAL NAME	COMMON NAME	QUANTITY	SIZE	COMMENTS
DECIDUOUS SPECIMEN TREE	BN1	BETULA NIGRA 'HERITAGE'	HERITAGE RIVER BIRCH	1	14-16' H	B&B CLUMP; HEAVY SPECIMEN, MIN. 3 TRUNKS
	AR	ACER RUBRUM 'RED SUNSET'	RED SUNSET RED MAPLE	1	3-3 1/2" CAL.	B&B
DECIDUOUS SHADE TREE	BN	BETULA NIGRA 'HERITAGE'	HERITAGE RIVER BIRCH	2	10-12' H	B&B CLUMP; HEAVY, MIN. 3 TRUNKS
	TC	TILIA CORDATA 'GREENSPIRE'	LITTLE-LEAF LINDEN	10	3-3 1/2" CAL.	B&B
	UA	ULMUS AMERICANA 'PRINCETON'	PRINCETON ELM	1	3-3 1/2" CAL.	B&B
	CA	CORNUS X AURORA	AURORA RUTGER DOGWOOD	5	2 - 2.5" CAL.	B&B
ORNAMENTAL FLOWERING TREE	CV	CORNUS X VENUS	VENUS RUTGER DOGWOOD	1	2 - 2.5" CAL.	B&B
	MS	MAGNOLIA STELLATA 'ROYAL STAR'	ROYAL STAR MAGNOLIA	1	8-10' H	B&B; HEAVY
	PO	PRUNUS 'OKAME'	OKAME CHERRY	12	2 - 2.5" CAL.	B&B
	SR	SYRINGA RETICULATA 'IVORY SILK'	JAPANESE TREE LILAC	4	2 - 2.5" CAL.	B&B
	CH	CLETHRA ALNIFOLIA 'HUMMINGBIRD'	HUMMINGBIRD SUMMERSWEET	33	20-24" H	CONT.
SHRUBS	HQ	HYDRANGEA QUERCIFOLIA 'MUNCHKIN'	MUNCHKIN OAKLEAF HYDRANGEA	34	15-18" H	CONT.
	IG	ILEX GLABRA 'SHAMROCK'	SHAMROCK INKBERRY	10	24-30" SPD.	CONT.
	IM	ILEX X MESERVEAE 'BLUE PRINCE'	BLUE PRINCE HOLLY	12	4 - 5' H	B&B; HEAVY
	IM2	ILEX X MESERVEAE 'BLUE PRINCESS'	BLUE PRINCESS HOLLY	16	4 - 5' H	B&B; HEAVY
	JH	JUNIPERUS HORIZONTALIS 'BAR HARBOR'	BAR HARBOR CREEPING JUNIPER	100	12-15" SPD	24" O.C. SPACING; CONT.
	MD	MICROBIOTA DECUSSATA	RUSSIAN CYPRESS	117	18-24" SPD.	36" O.C. SPACING; CONT.
	RC	RHODODENDRON PJM COMPACTA	COMPACT PJM RHODODENDRON	16	24-30" H, #6 CONT.	36" O.C. SPACING; CONT.
	RRE	RHODODENDRON 'ROSEUM ELEGANS'	ROSEUM ELEGANS RHODODENDRON	8	30-36" H, #10 CONT.	CONT.
	RY	RHODODENDRON 'YAKUSHIMANUM PRINCE'	YAK PRINCE RHODODENDRON	18	15-18" H	36" O.C. SPACING; B&B OR CONT.
	TX	TAXUS X MEDIA 'DENSIFORMIS'	SPREADING YEW	41	24-30" SPD.	B&B
	VB	VIBURNUM X BURKWOODII 'MOHAWK'	MOHAWK VIBURNUM	2	4-5' H	B&B
	PERENNIAL/ GROUNDCOVER	AN	ASTER NOVAE-ANGLIAE 'PURPLE DOME'	PURPLE DOME ASTER	145	#1 CONT.
CB		CALAMAGROSTIS BRACHYTRICHA	KOREAN REED GRASS	367	#1 CONT.	24" O.C.
LM		LIRIOPE MUSCARI 'BIG BLUE'	BIG BLUE LILY TURF	150	#1 CONT.	12" O.C.
LS		LIRIOPE SPICATA	CREEPING LILY TURF	5,216	4 POTS	8" O.C.
MC		MUHLENBERGIA CAPILLARIS	MUHL Y GRASS	119	#1 CONT.	24" O.C.
BULBS	NC	NARCISSUS 'CARLTON LS'	CARLTON DAFFODIL	2383	EACH	4" O.C.

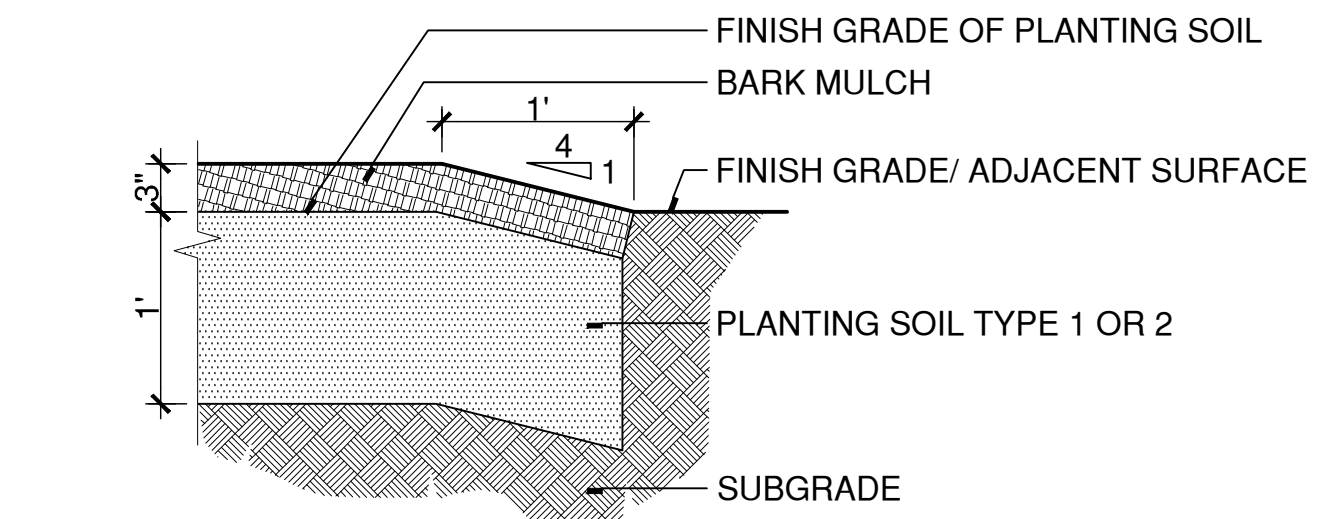


8 MULCH BED
SCALE: 1"=1'
329400-B.DWG

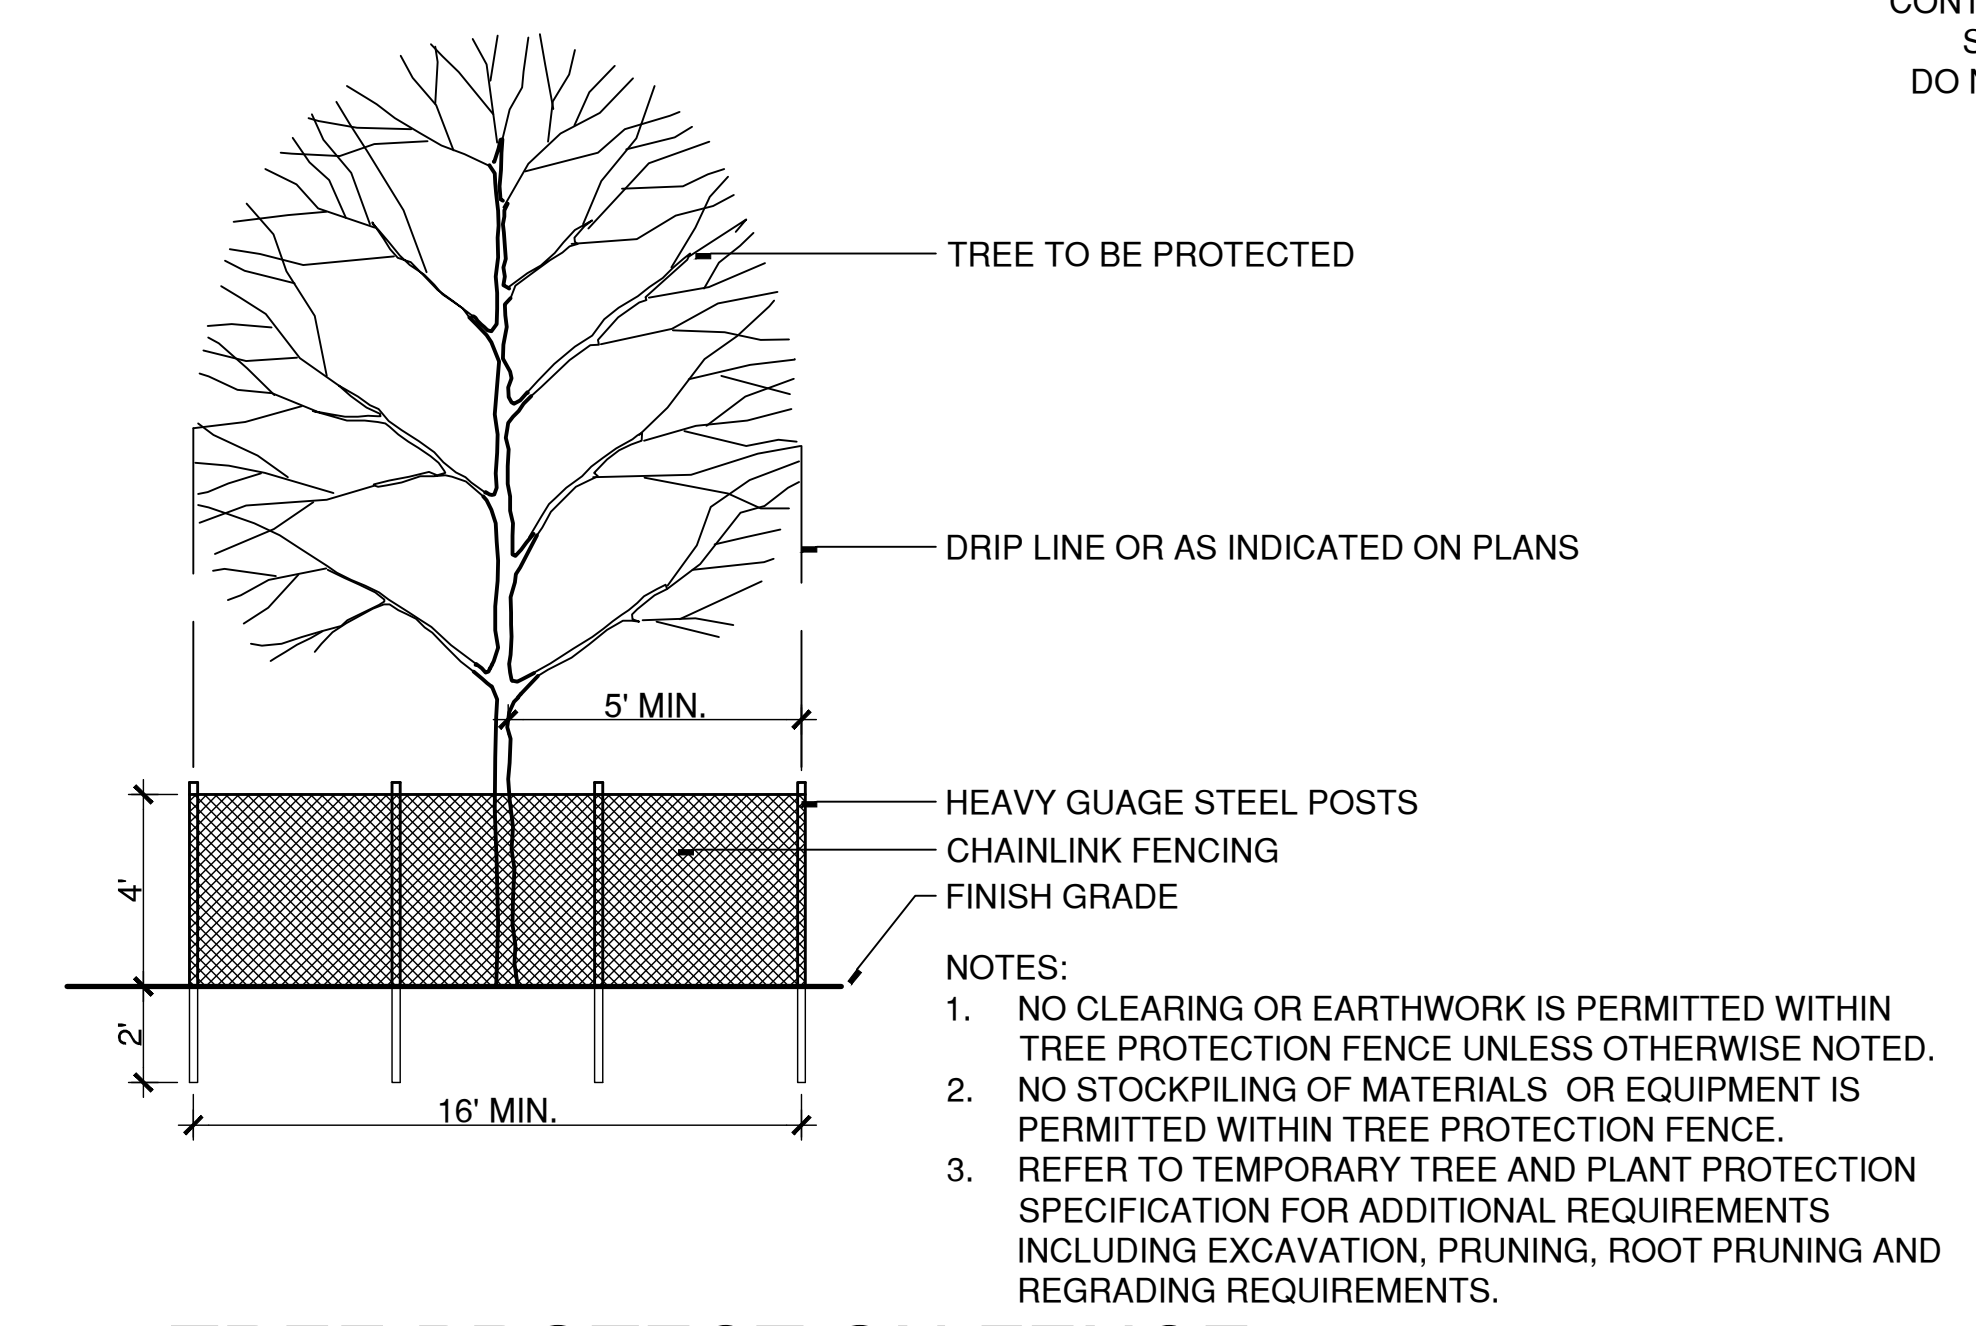


6 TREE PROTECTION FENCE
SCALE: NTS
X:\CADSTANDARD\DETAILS\015639-A.DWG

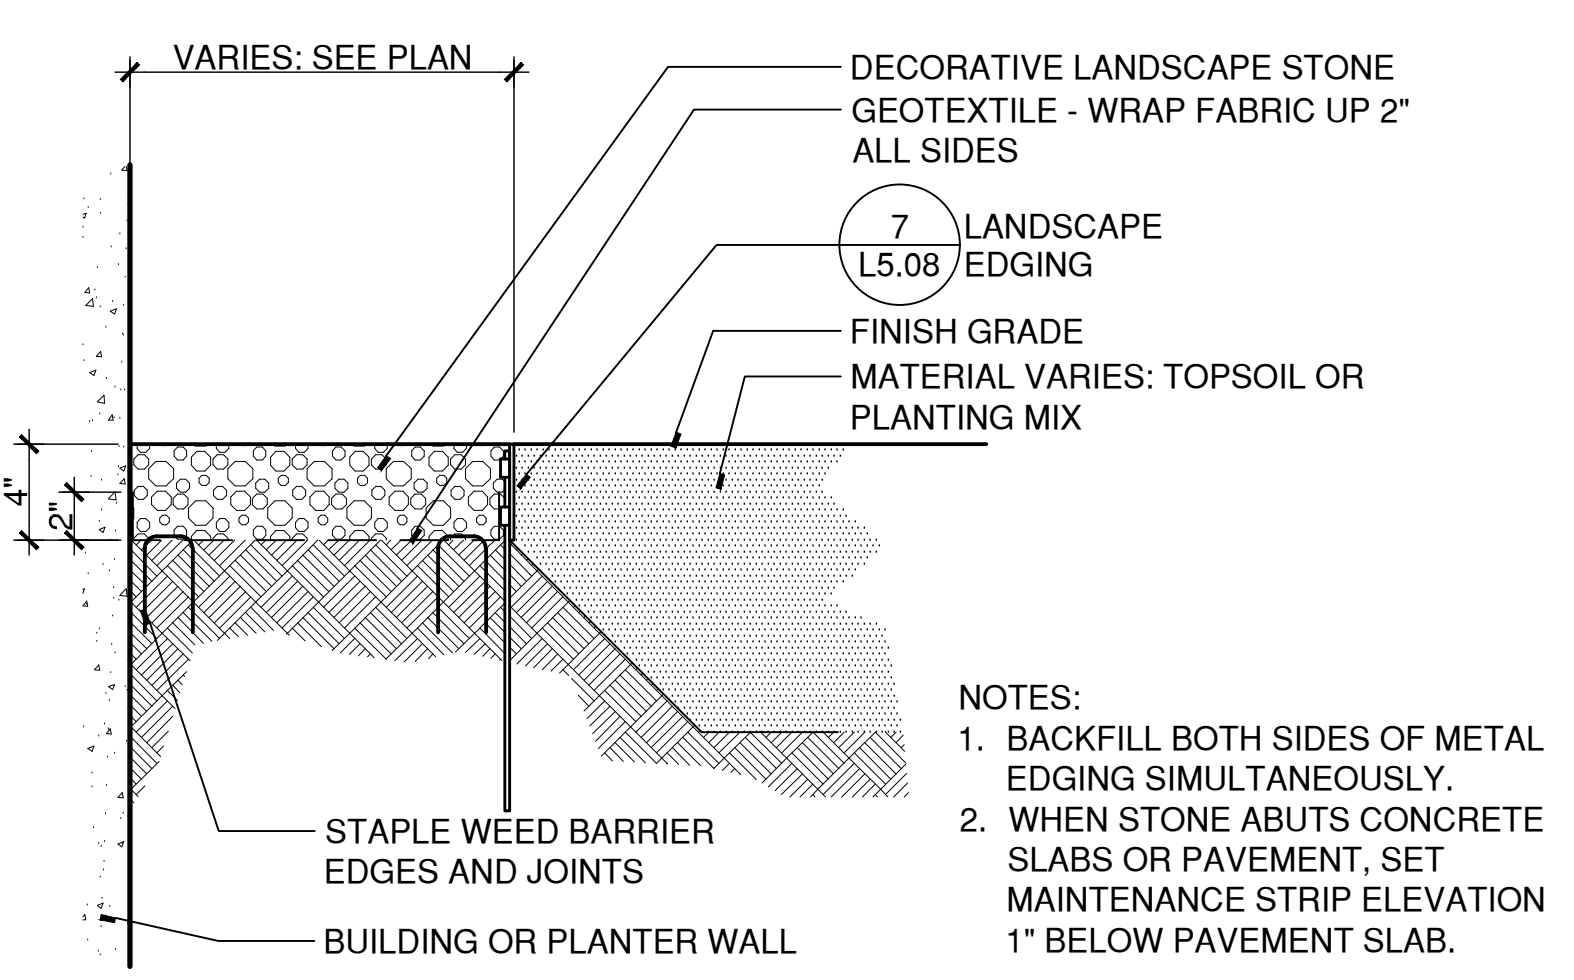


5 MAINTENANCE STRIP
SCALE: 1 1/2"=1'
321500-C.DWG

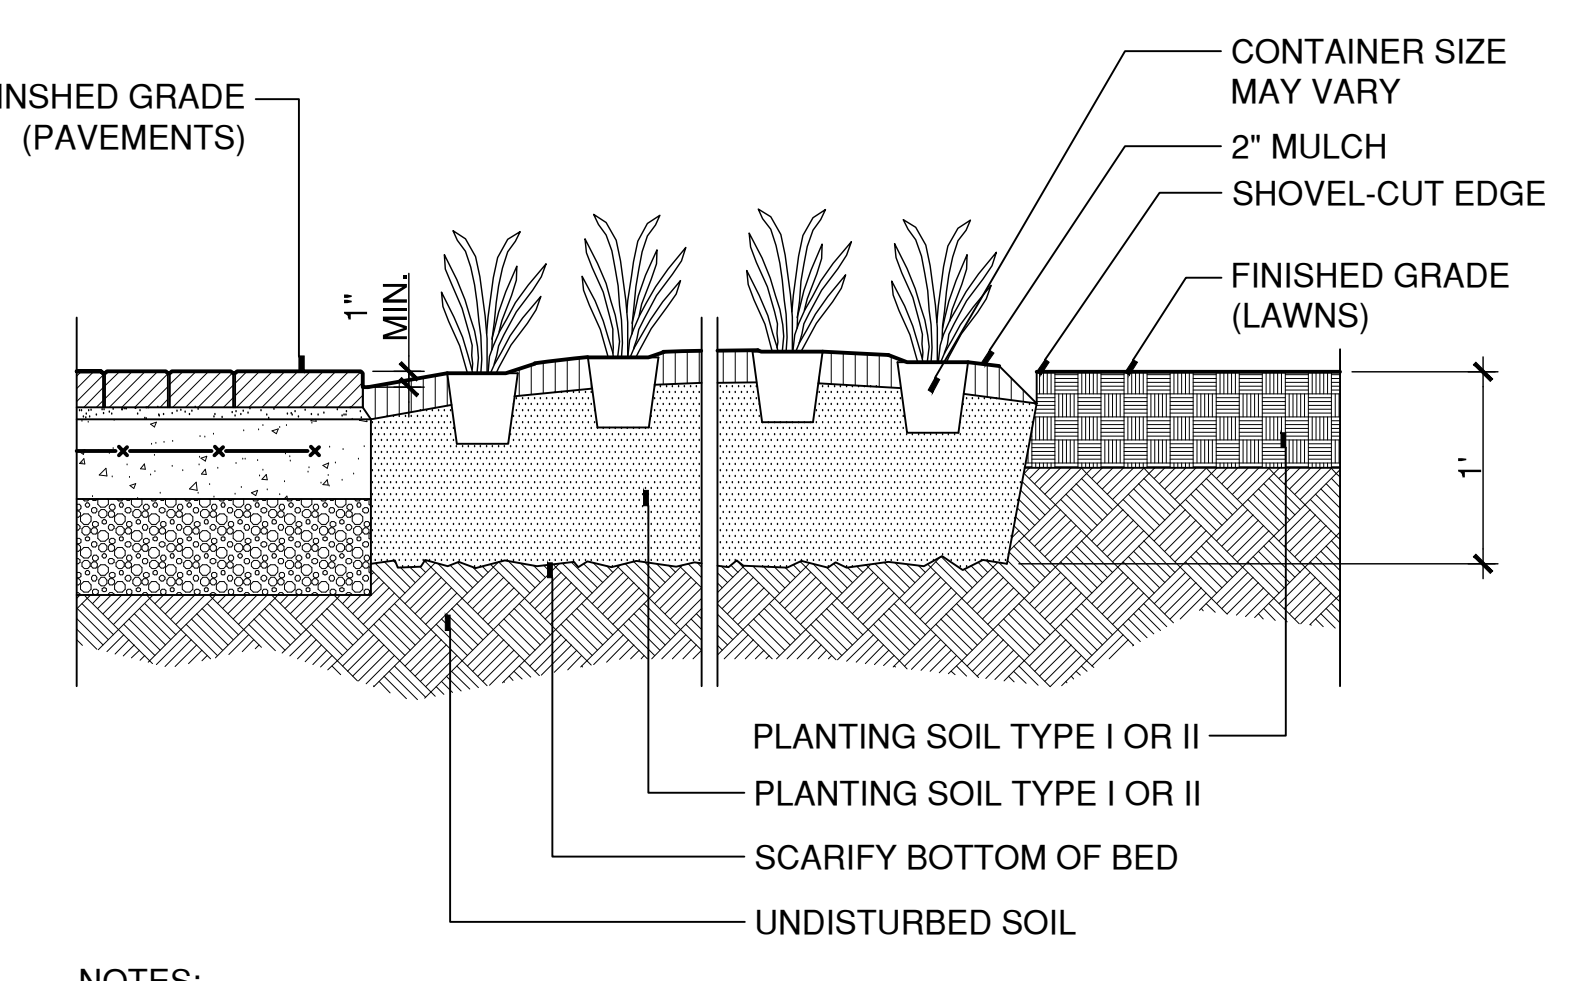


4 CONTINUOUS PLANTING BED
SCALE: NTS
X:\CADSTANDARD\DETAILS\329300-C.DWG

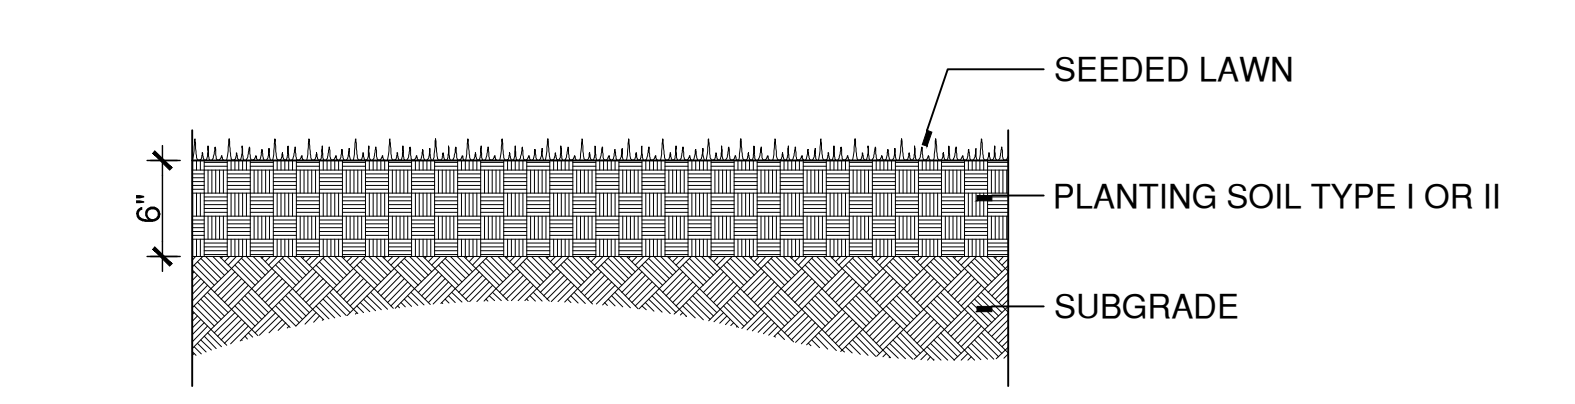


3 SEEDED LAWN
SCALE: NTS
X:\CADSTANDARD\DETAILS\329200-C.DWG

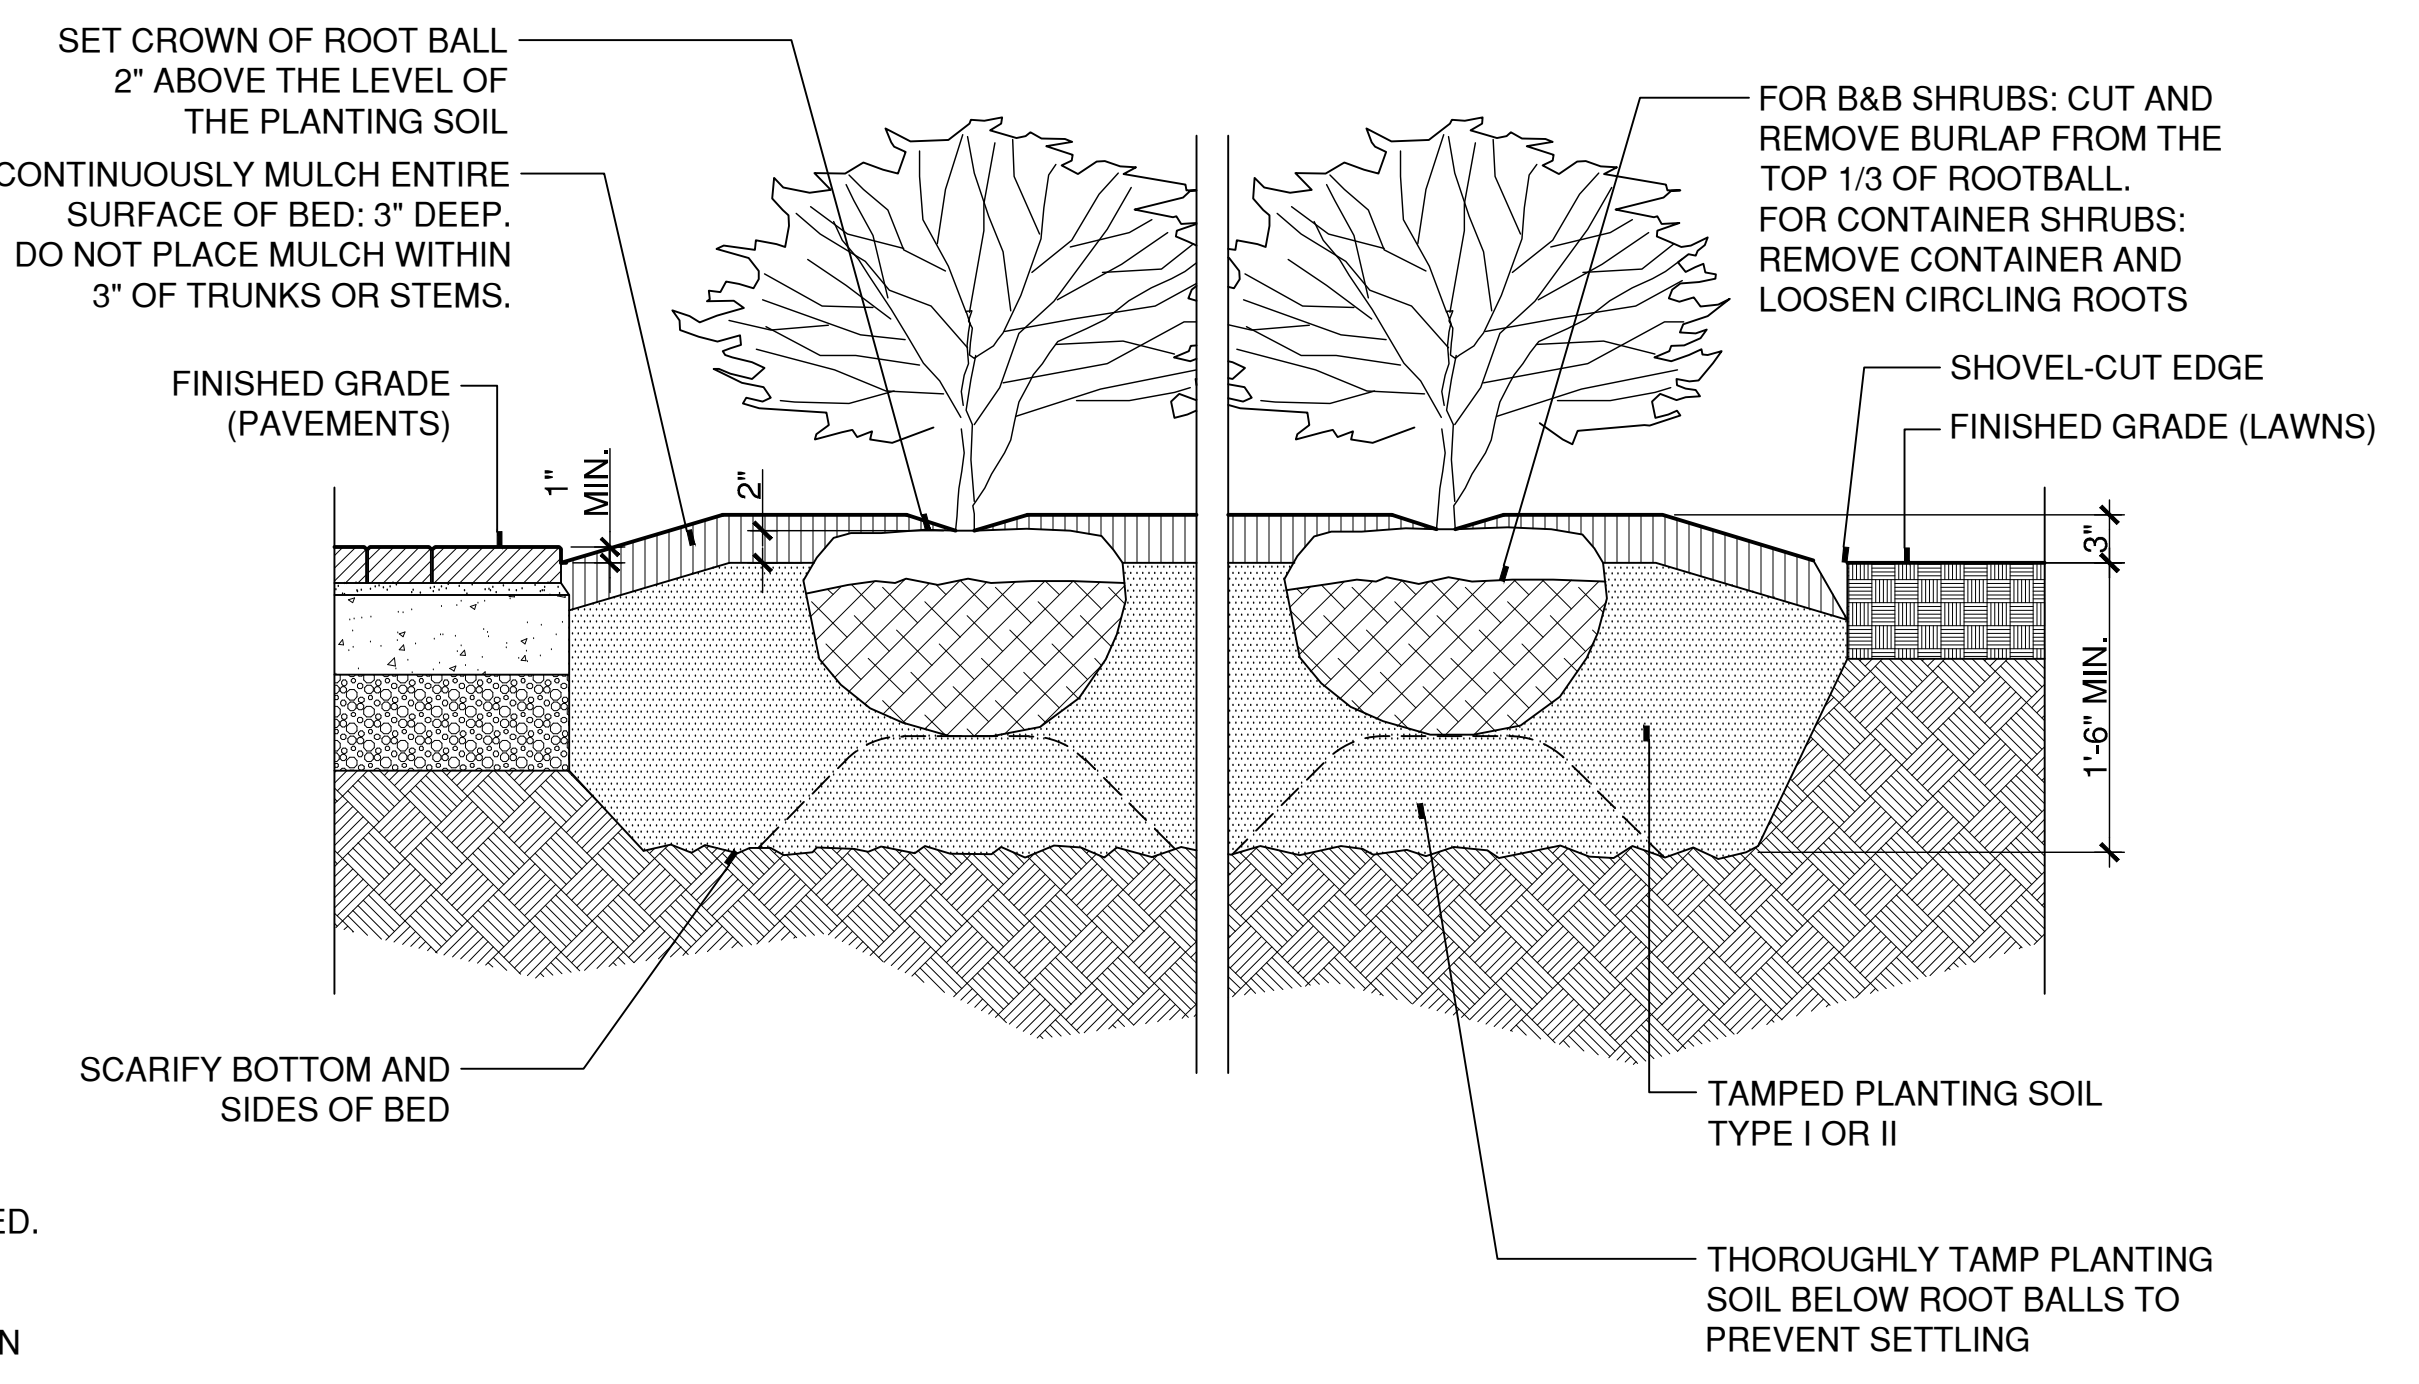

2 CONTINUOUS PLANTING BED FOR SHRUBS
SCALE: NTS
X:\CADSTANDARD\DETAILS\329300-B.DWG

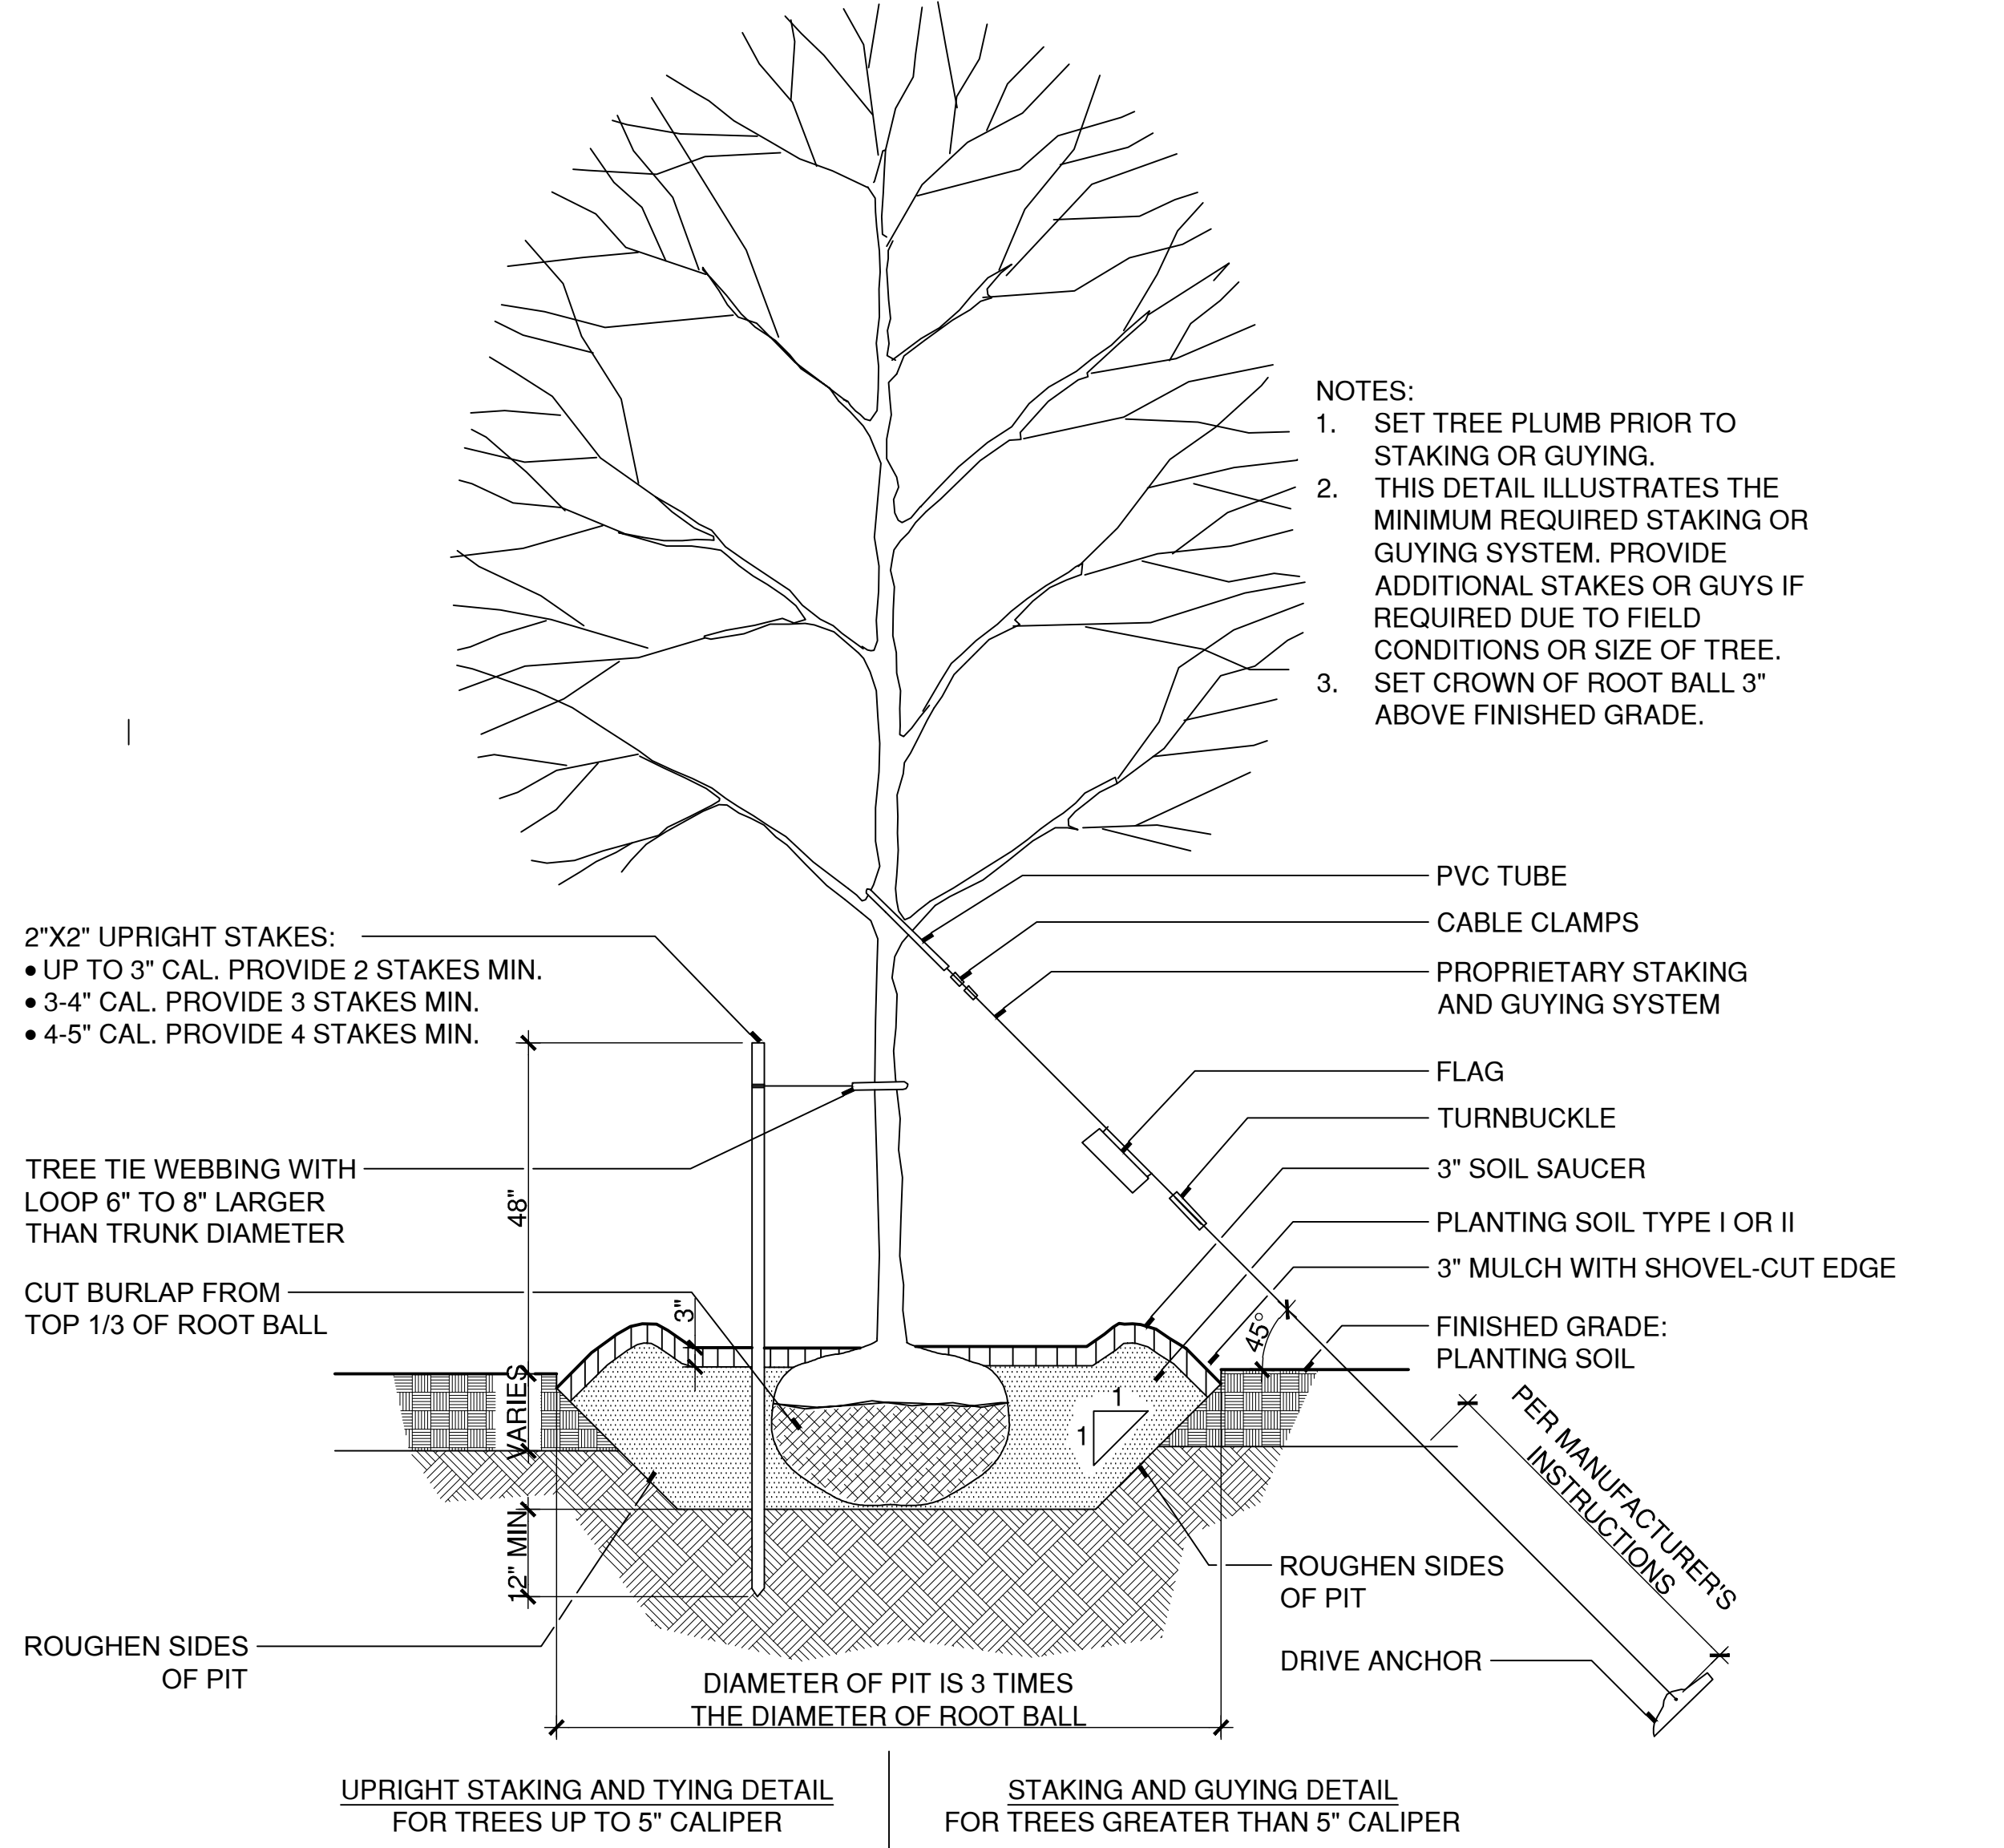

1 TREE PLANTING WITH TRUNK STABILIZATION
SCALE: NTS
X:\CADSTANDARD\DETAILS\329300-A.DWG

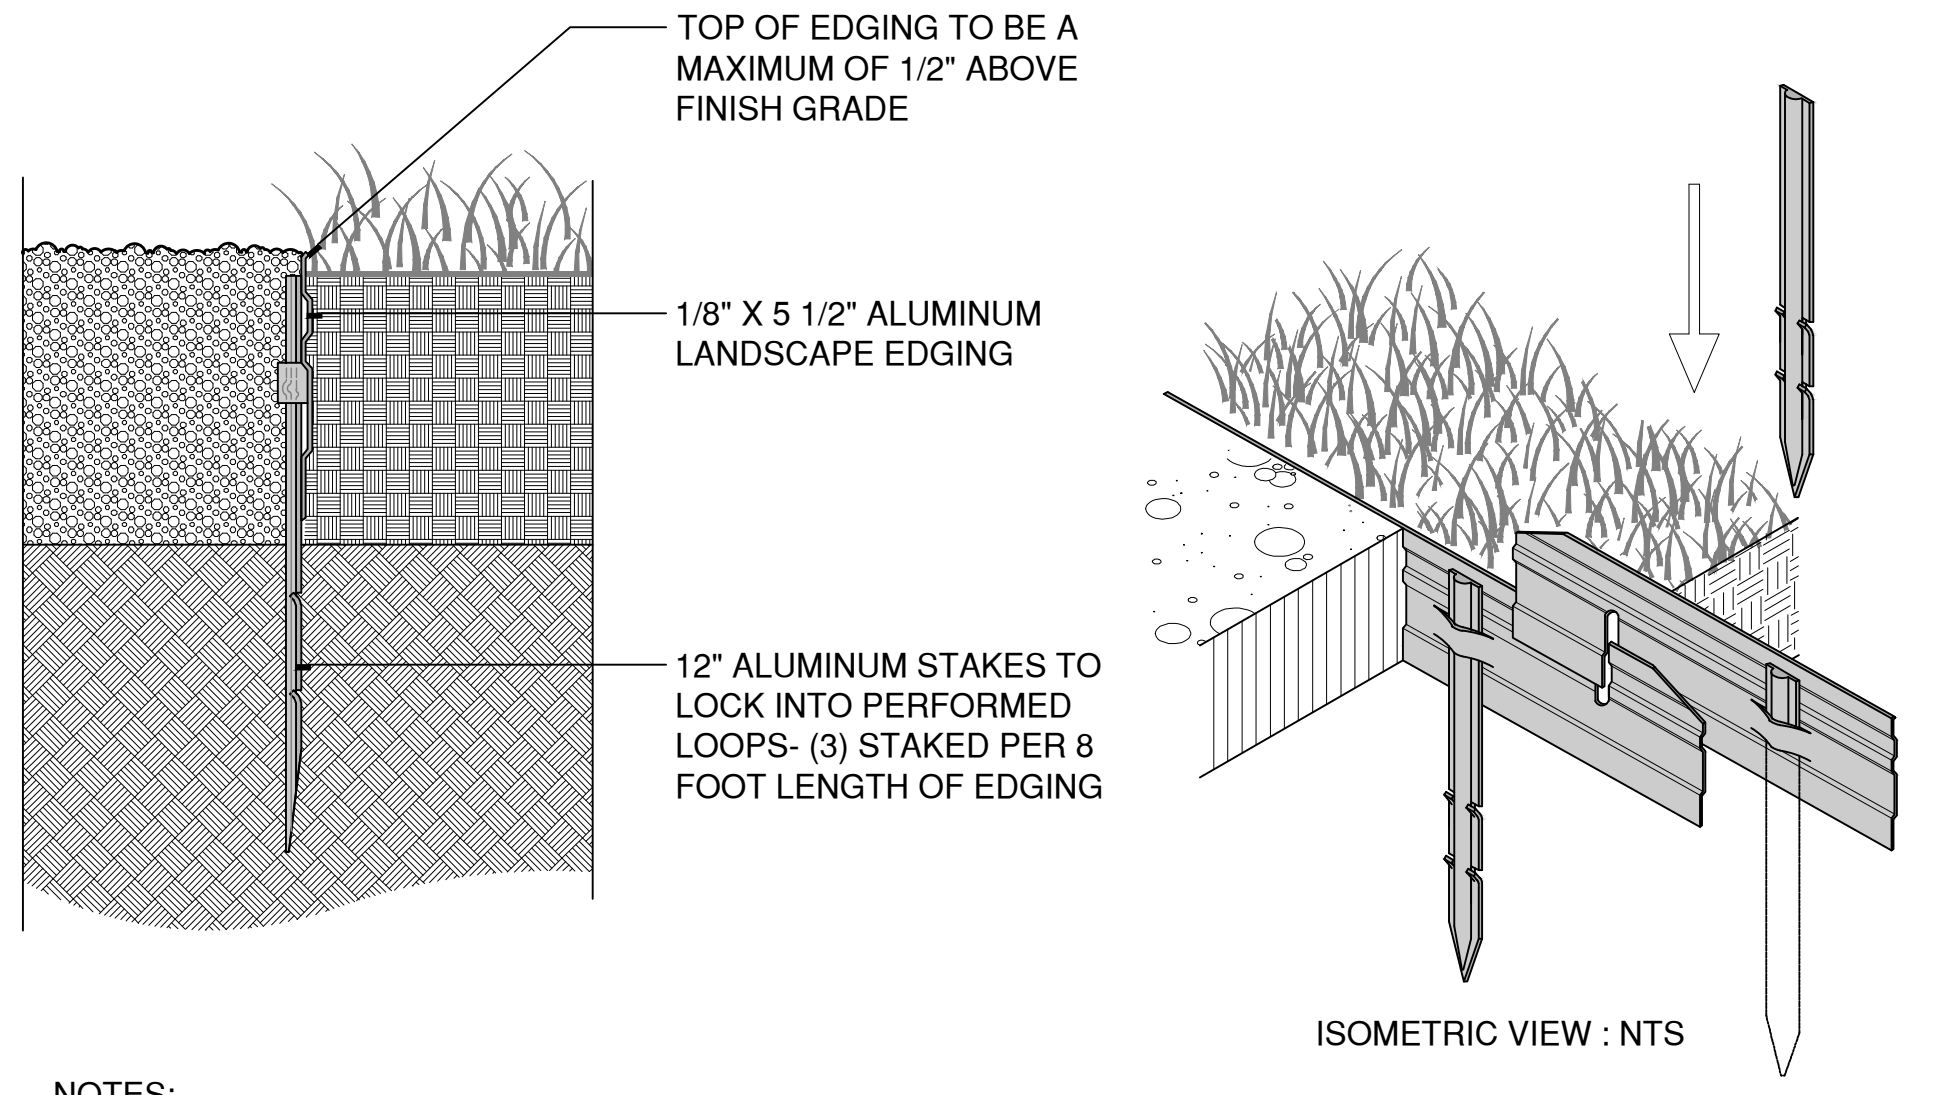

7 LANDSCAPE EDGING
SCALE: 3"=1'
055000-A.DWG

GROUNDCOVERS / PERENNIALS CONTINUOUS PLANTING BED
SCALE: NTS
X:\CADSTANDARD\DETAILS\329300-C.DWG

drawing title SITE DETAILS		STATE OF CONNECTICUT DEPARTMENT OF ADMINISTRATIVE SERVICES	
professional seal	mark	date	description
	01	08/16/2019	DOCUMENTS FOR BID
	02	09/26/2019	ADDENDUM 3
drawing prepared by	date	scale	
RICHTER & CEGAN INC. 8-B Canal Court, Box 567, Avon, CT 06001	08/16/2019	As Noted	
project	drawn by	approved by	
SCSU NEW HHS BUILDING 501 CRESCENT STREET NEW HAVEN, CT 06505	CEJ	WCR	
CAD no.	project no.	drawing no.	
	BI-RS-329	L5.08	

W:\20160114\CONDOCC\Details\16011L-508.dwg September 25, 2019 - 9:19 AM