


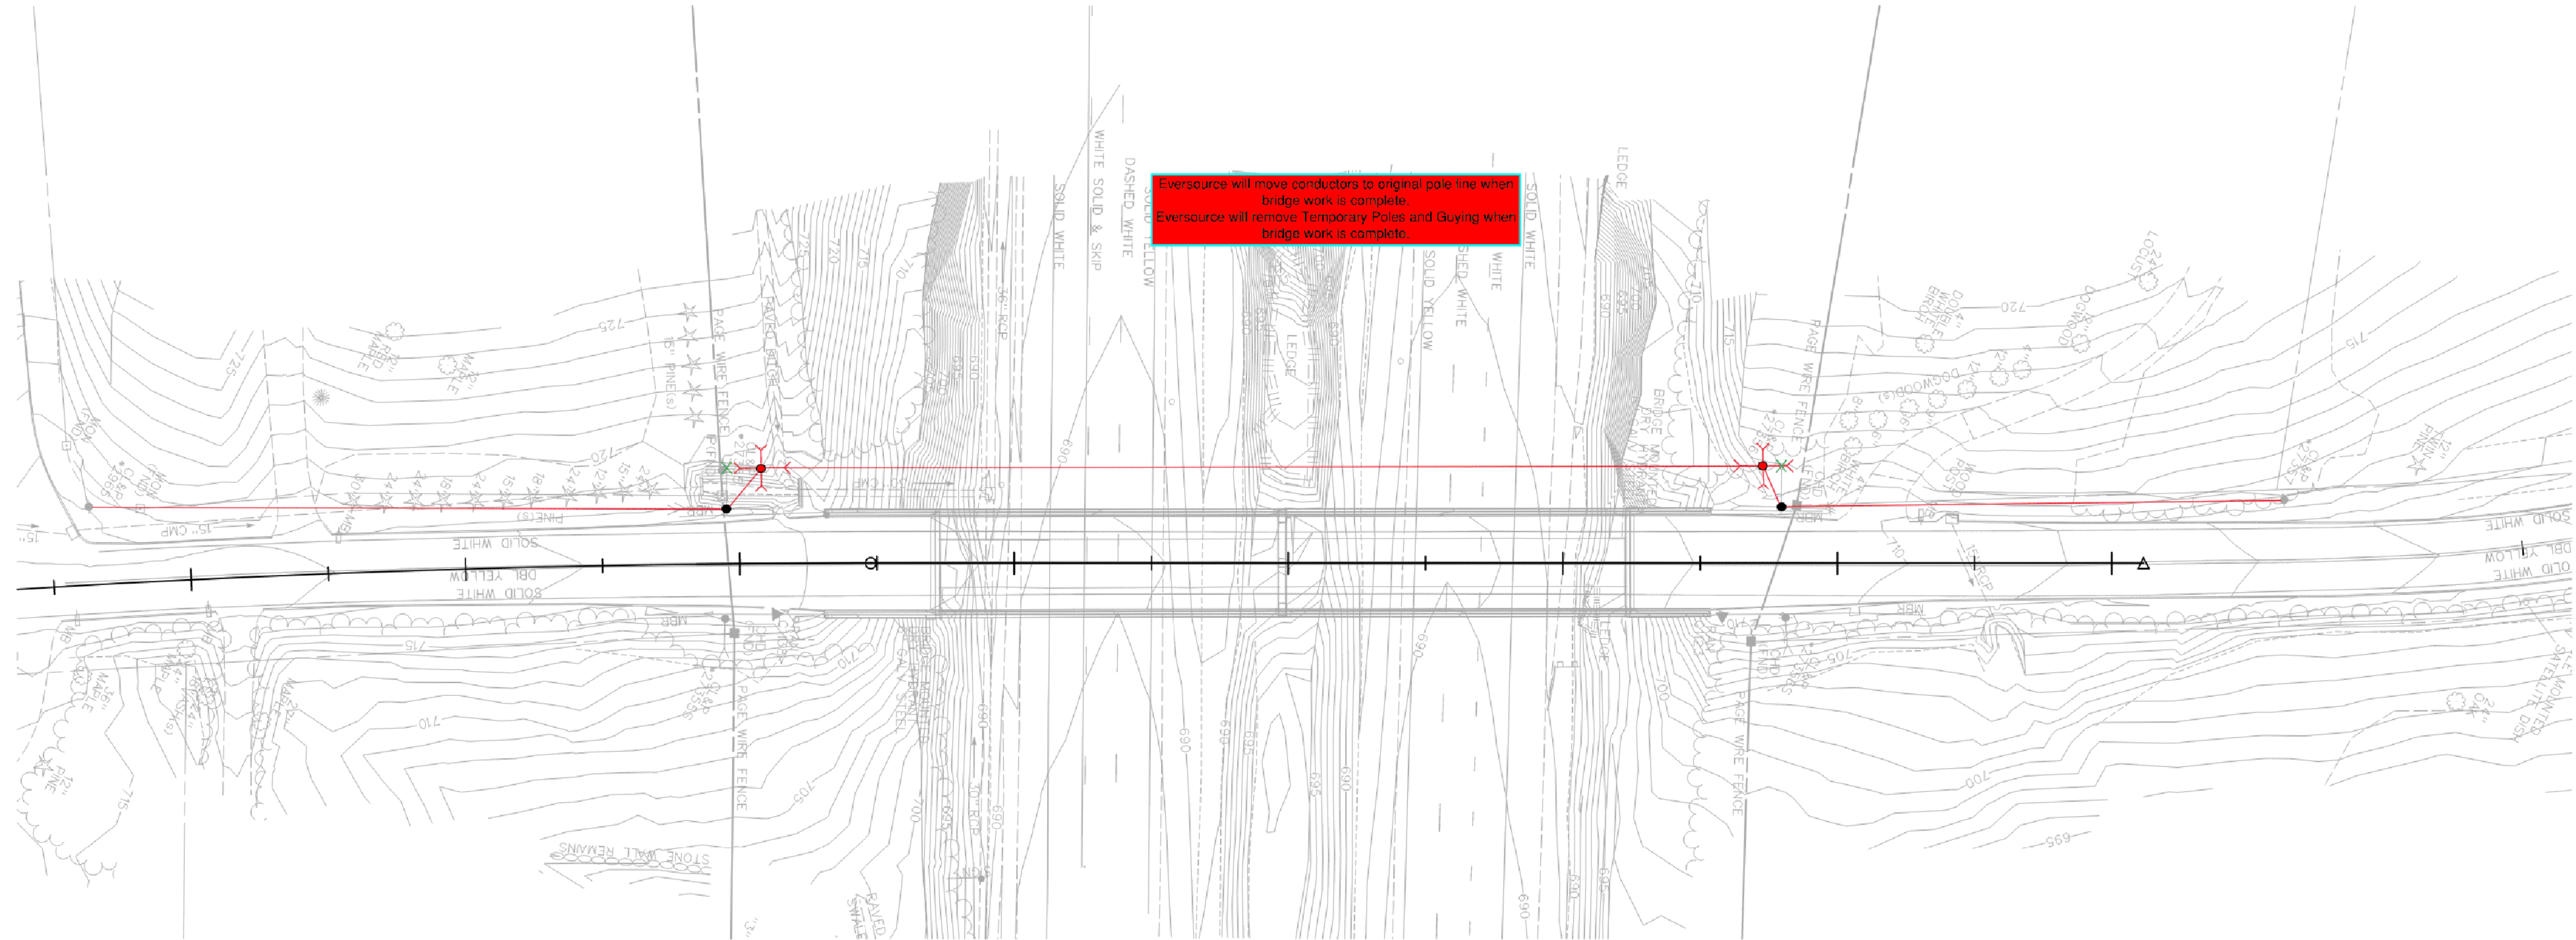

Eversource will move conductors to original pole line when bridge work is complete.  
 Eversource will remove Temporary Poles and Guying when bridge work is complete.




**FOR INFORMATION ONLY**

REV.	DATE	REVISION DESCRIPTION	SHEET NO.

THE INFORMATION, INCLUDING ESTIMATED QUANTITIES OF WORK, SHOWN ON THESE SHEETS IS BASED ON LIMITED INVESTIGATIONS BY THE STATE AND IS IN NO WAY WARRANTED TO INDICATE THE CONDITIONS OF ACTUAL QUANTITIES OF WORK WHICH WILL BE REQUIRED.

DESIGNER/DRAFTER:  
**A. HEREDIA**  
 CHECKED BY:  
**K. PLUDE**  
 NOT TO SCALE

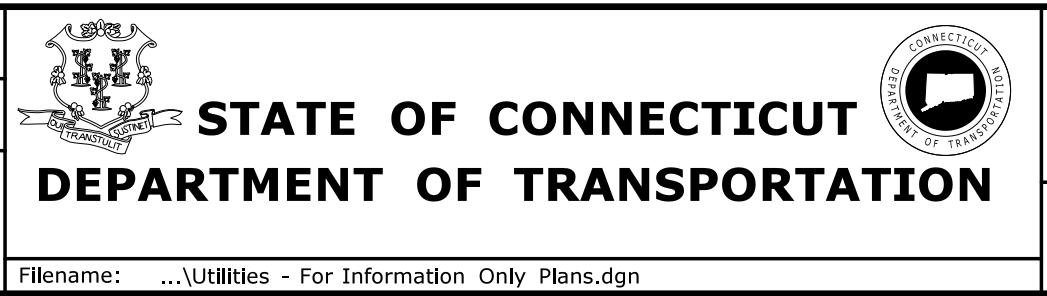

SIGNATURE/  
BLOCK:  
**OFFICE OF ENGINEERING**  
 APPROVED BY:  
*A. Heredia*

PROJECT TITLE:  
**SUPERSTRUCTURE REPLACEMENT  
BRIDGE NO. 01157  
BUCKS HILL ROAD OVER I-84**

TOWN:  
**SOUTHBURY**  
 DRAWING TITLE:  
**UTILITY RELOCATION**

PROJECT NO.  
**0130-0184**  
 DRAWING NO.  
**FIO-02**  
 SHEET NO.  
**02.06.02**