






12 - ENVIRONMENTAL INDEX OF DRAWINGS

DRAWING NUMBER	DRAWING TITLE	DRAWING NUMBER	DRAWING TITLE
ENV-01	ENVIRONMENTAL INDEX OF DRAWINGS		
ENV-02	ENVIRONMENTAL PLAN		
ENV-03	ENVIRONMENTAL PLAN		
ENV-04	ENVIRONMENTAL PLAN		

DESIGNED BY:
DTC, Inc.



		THE INFORMATION, INCLUDING ESTIMATED QUANTITIES OF WORK SHOWN ON THESE SHEETS IS BASED ON LIMITED INVESTIGATIONS BY THE STATE AND IS IN NO WAY WARRANTED TO INDICATE THE CONDITIONS OF ACTUAL QUANTITIES OF WORK WHICH WILL BE REQUIRED.	DESIGNER/DRAFTER: FB CHECKED BY: SMF	 STATE OF CONNECTICUT DEPARTMENT OF TRANSPORTATION	SIGNATURE/ BLOCK:  	PROJECT TITLE: DARIEN RAILROAD STATIONS IMPROVEMENT	TOWN: DARIEN	PROJECT NO. 301-0195 DRAWING NO. ENV-01 SHEET NO. 12.01	
REV.	DATE	REVISION DESCRIPTION	SHEET NO.	Plotted Date&DATE*	SCALE IN FEET 0 20 40 SCALE 1"=20'	Filename: \$FILEA\$			

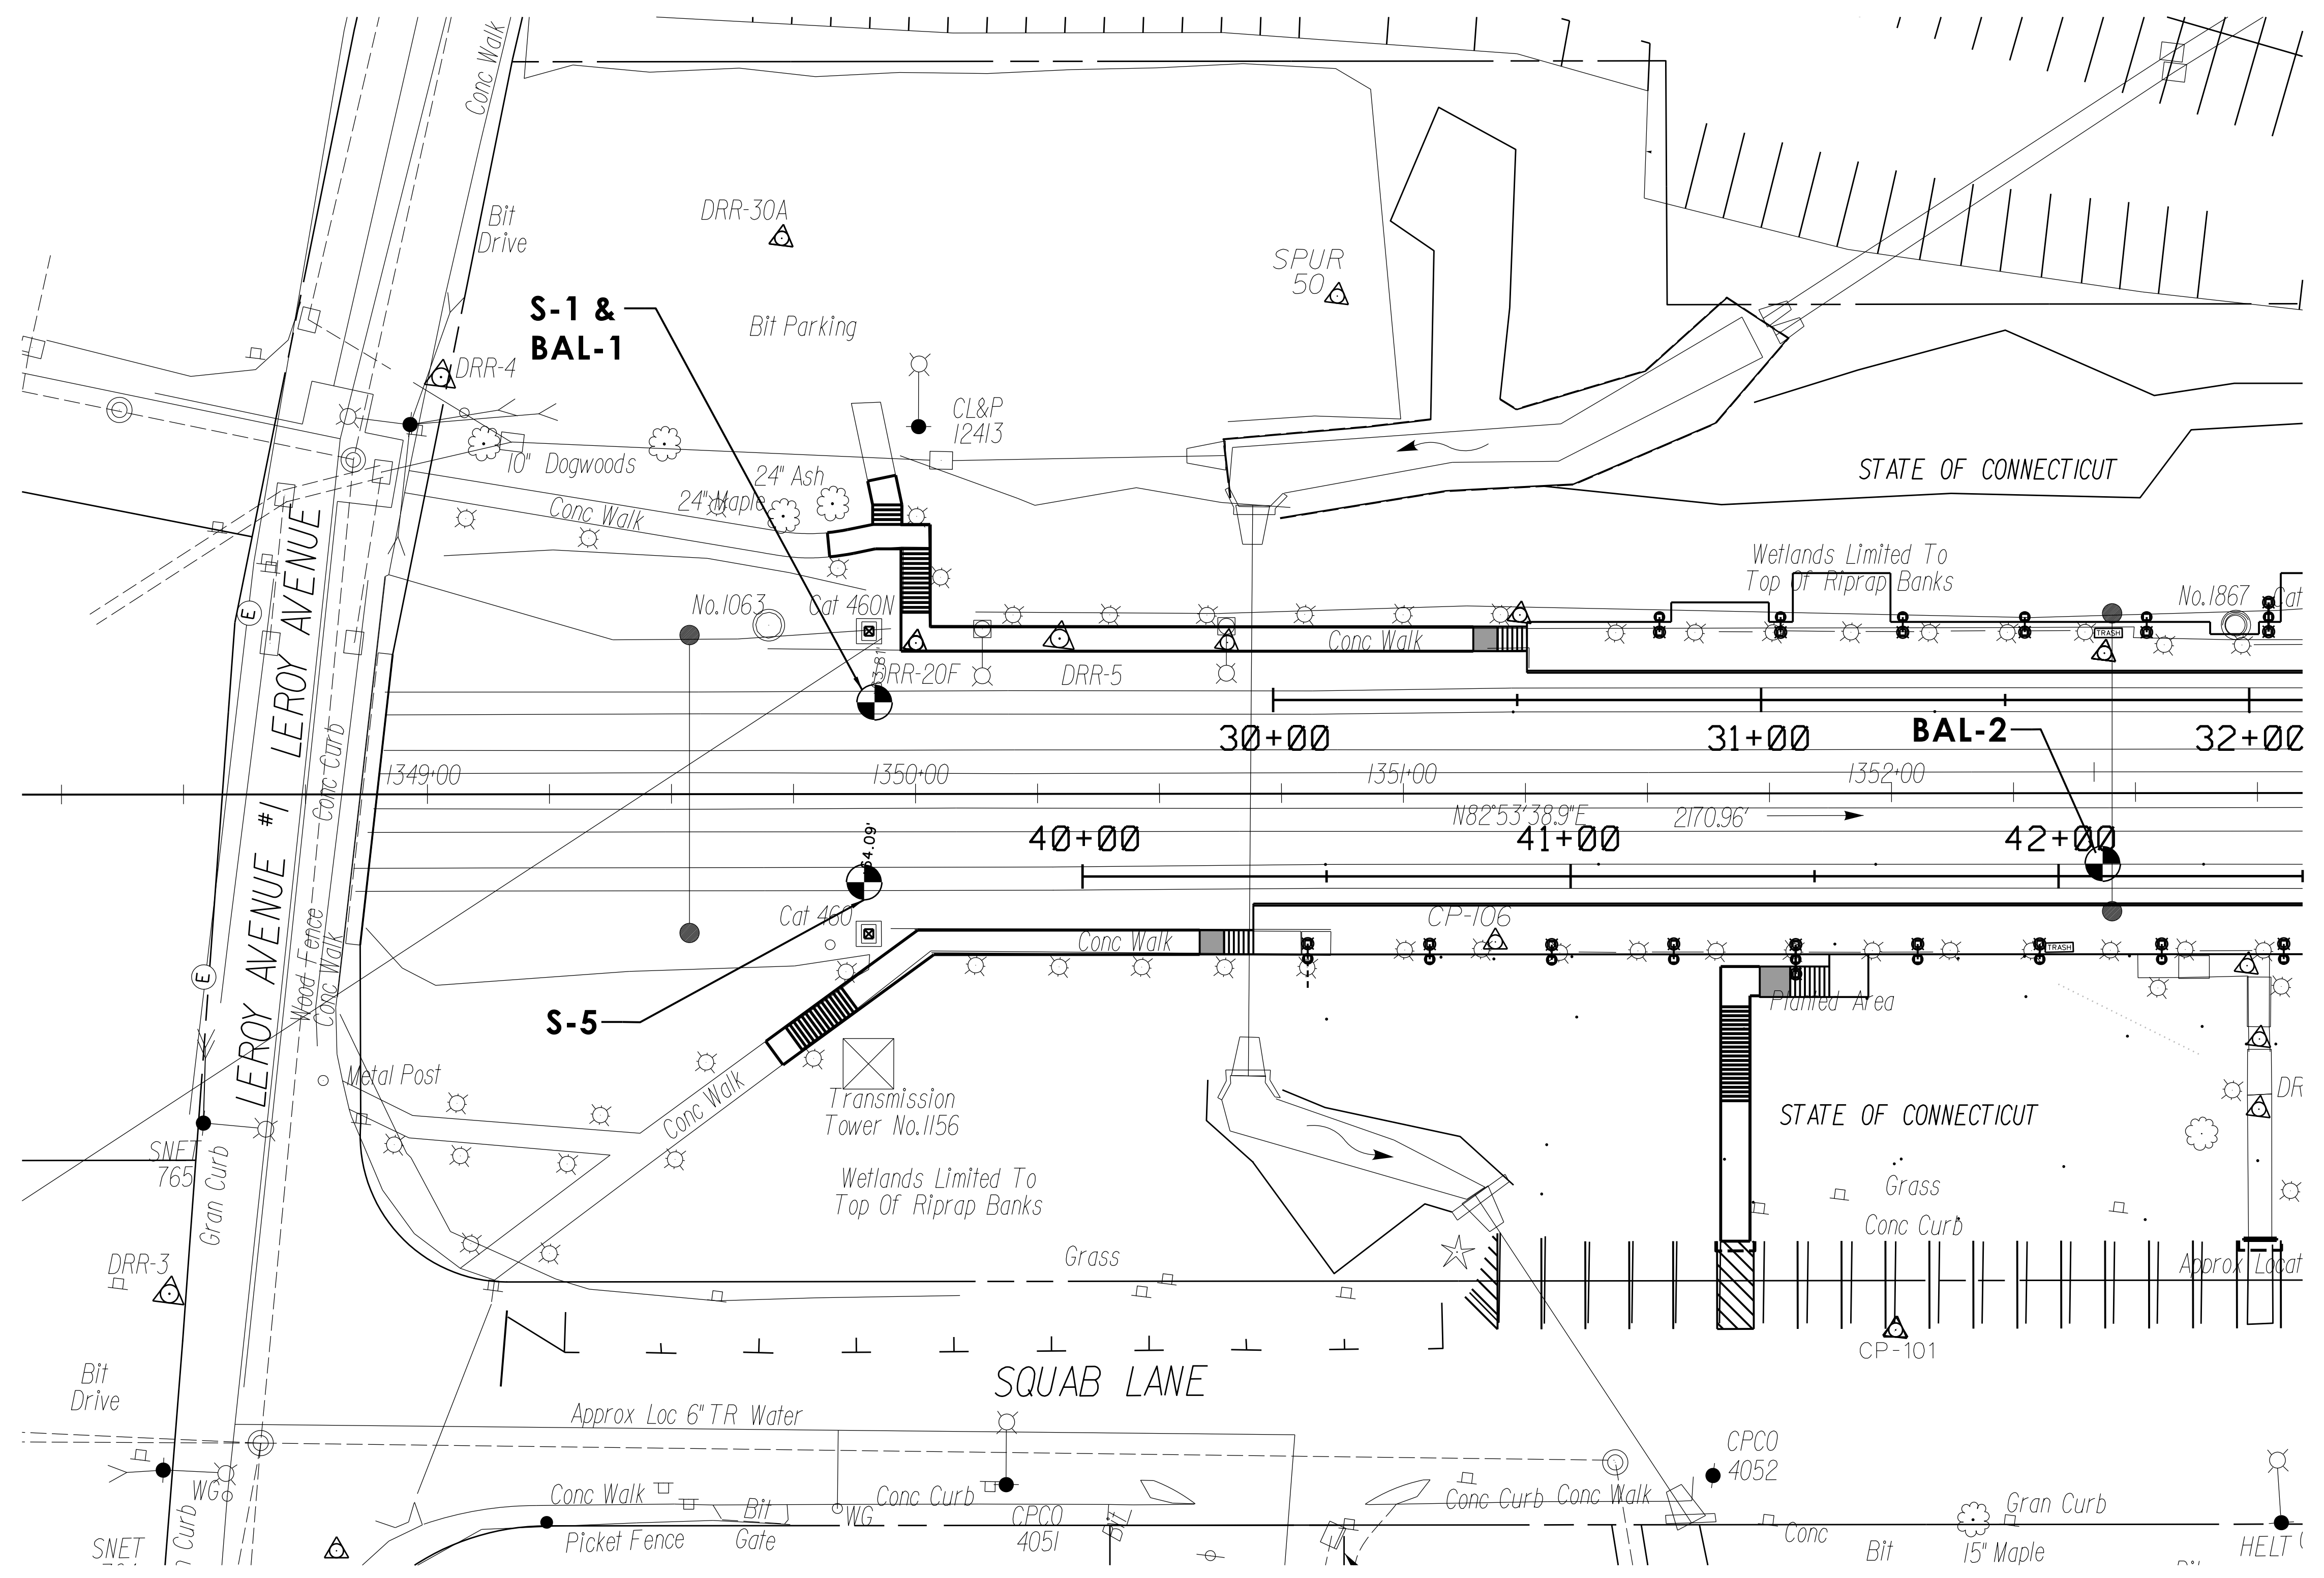

S-1 DTC SOIL BORING LOCATIONS
 BAL-1 BAL-1 DTC BALLAST SAMPLE LOCATIONS

NOTE - ENTIRE SITE SOIL AREA OF ENVIRONMENTAL CONCERN (AOEC-1)
 ENTIRE SITE BALLAST AREA OF ENVIRONMENTAL CONCERN (AOEC-2)


PLANS ARE FOR ENVIRONMENTAL BORING SAMPLE LOCATIONS AND REFERENCE ONLY, SHALL NOT BE RELIED UPON FOR CONSTRUCTABILITY.

REV.	DATE	REVISION DESCRIPTION	SHEET NO.

THE INFORMATION, INCLUDING ESTIMATED QUANTITIES OF WORK SHOWN ON THESE SHEETS IS BASED ON LIMITED INVESTIGATIONS BY THE STATE AND IS IN NO WAY WARRANTED TO INDICATE THE CONDITIONS OF ACTUAL QUANTITIES OF WORK WHICH WILL BE REQUIRED.

DESIGNER/DRAFTER: **FB**
 CHECKED BY: **SMF**
 SCALE IN FEET

 SCALE 1"=20'

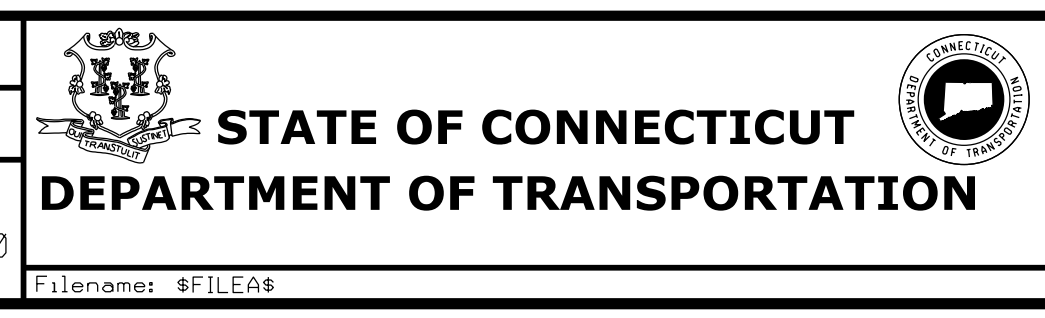


SIGNATURE/BLOCK:

PROJECT TITLE:
DARIEN RAILROAD STATIONS IMPROVEMENT


TOWN:
DARIEN
 DRAWING TITLE:
ENVIRONMENTAL PLAN

PROJECT NO.: **301-0195**
 DRAWING NO.: **ENV-02**
 SHEET NO.: **12.02**

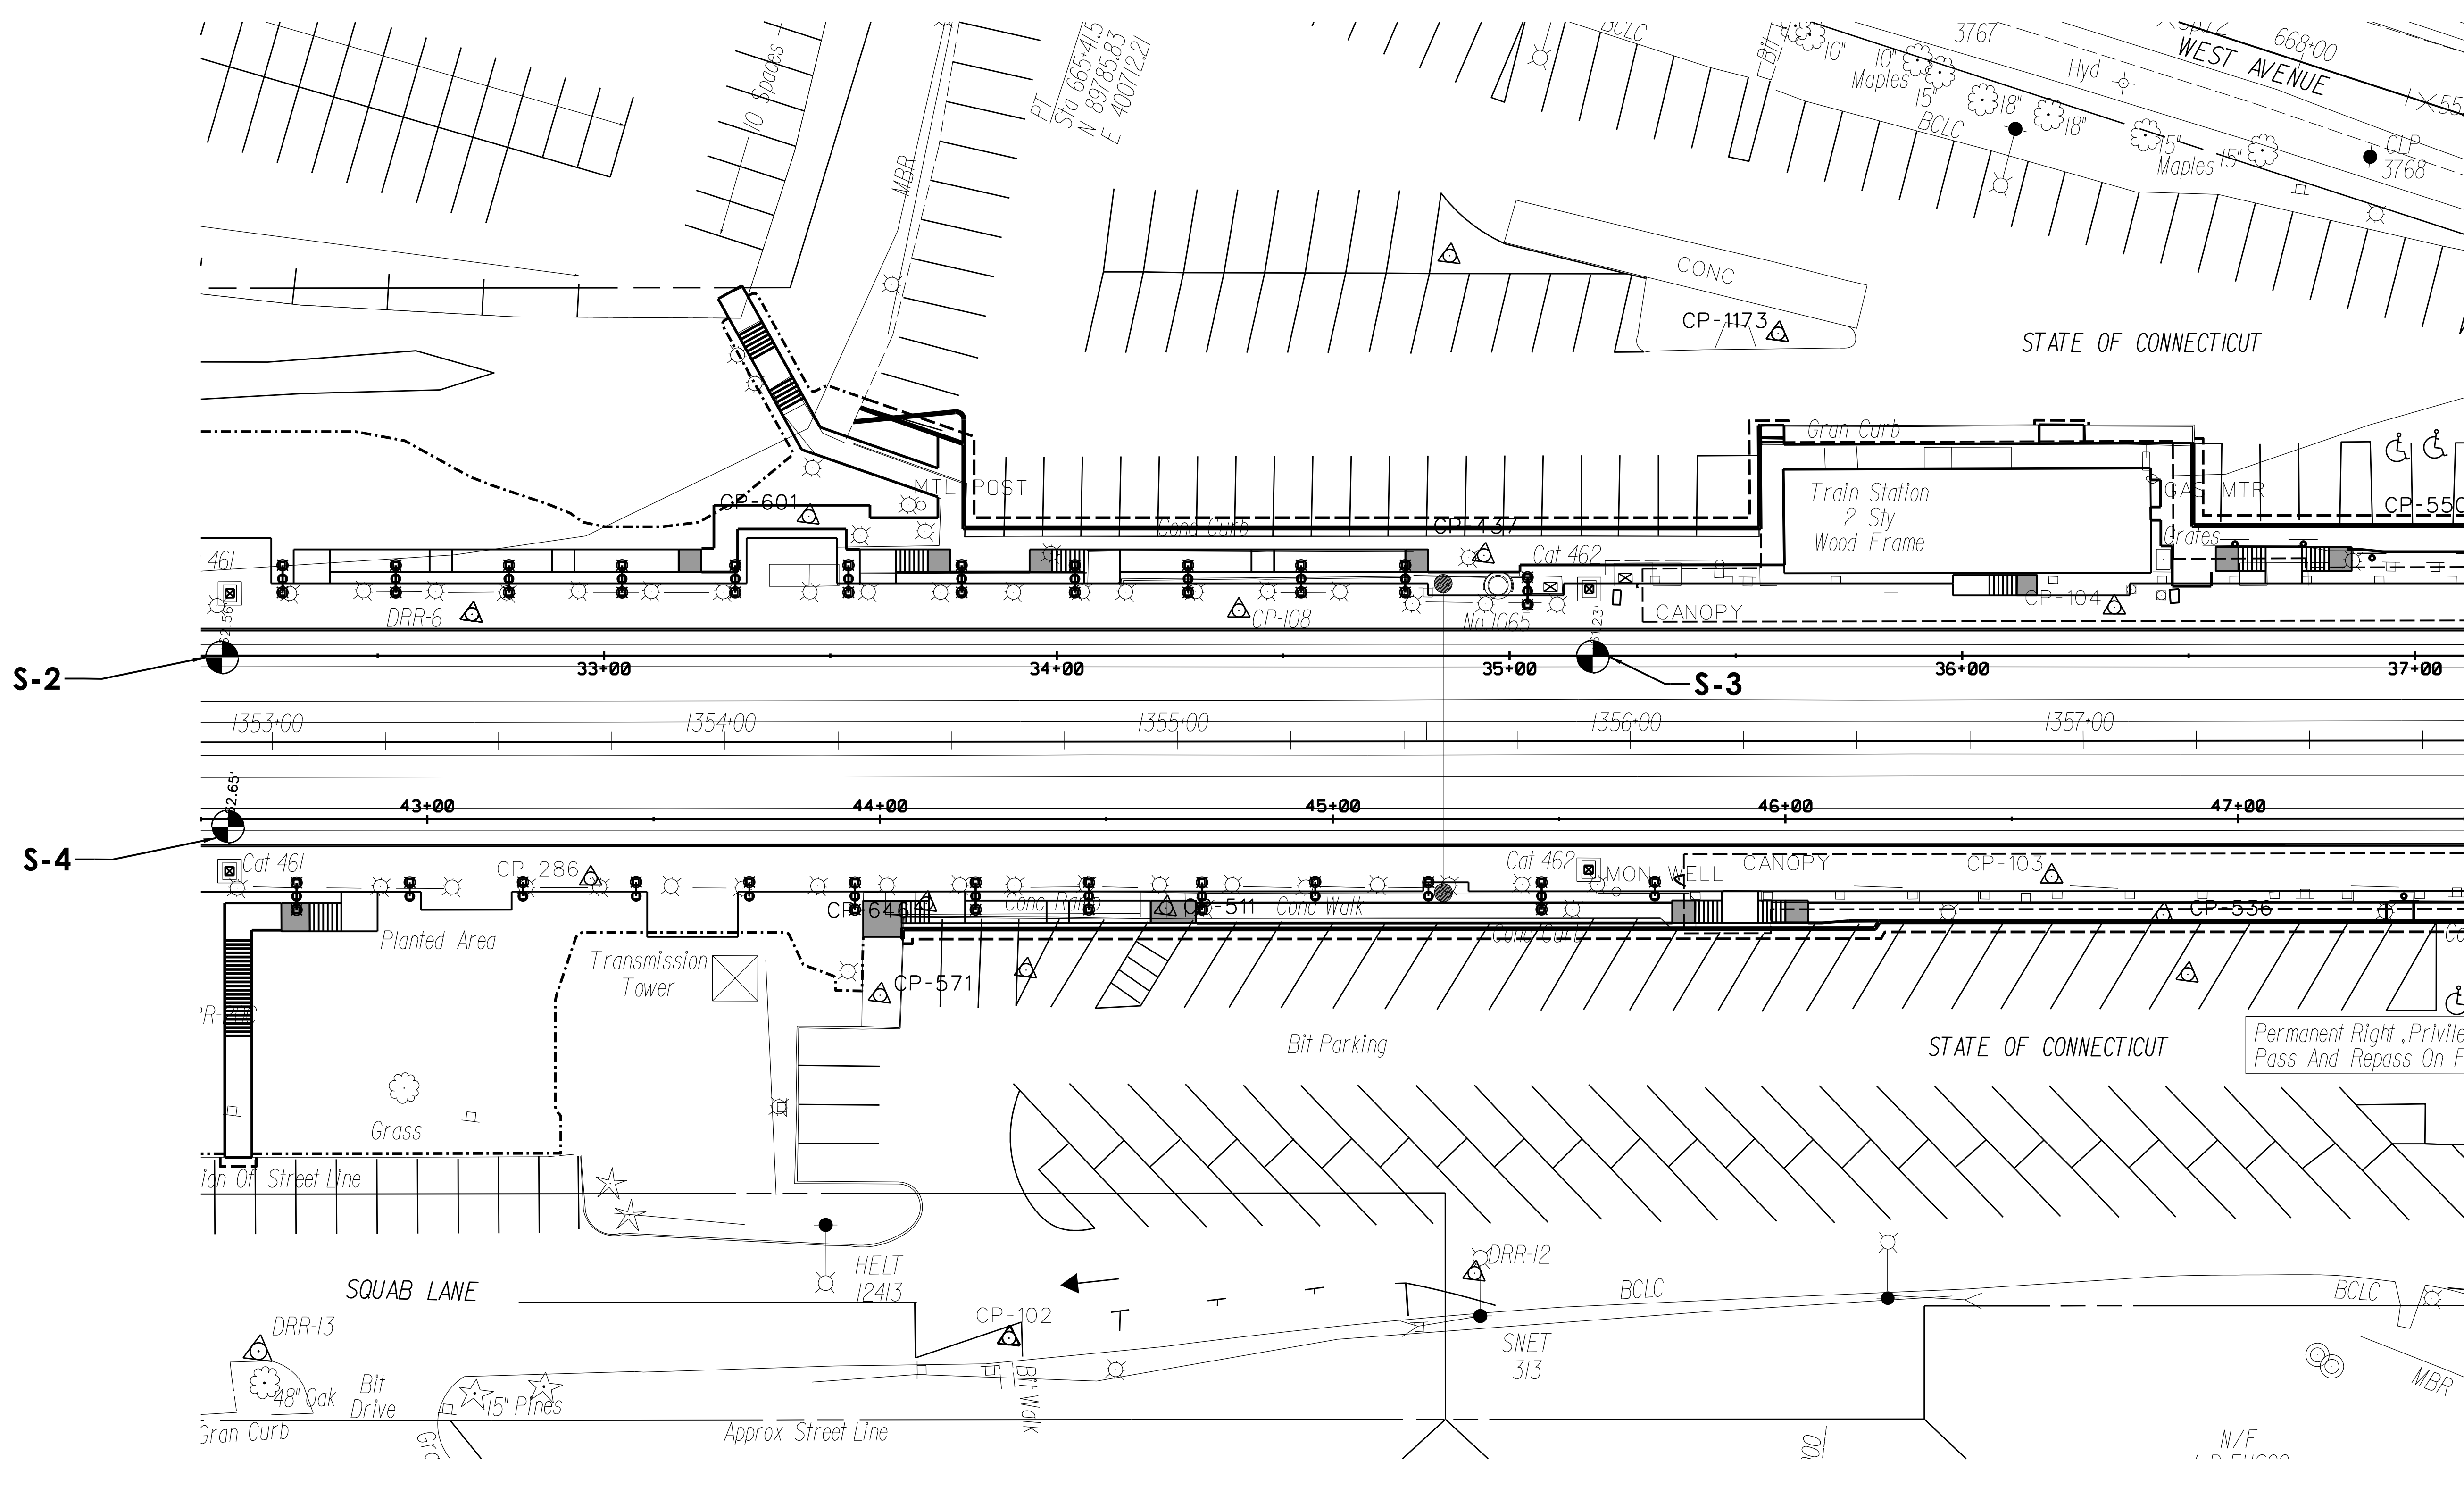

S-1 DTC SOIL BORING LOCATIONS
 BAL-1 BAL-1 DTC BALLAST SAMPLE LOCATIONS
 NOTE - ENTIRE SITE SOIL AREA OF ENVIRONMENTAL CONCERN (AOEC-1)
 ENTIRE SITE BALLAST AREA OF ENVIRONMENTAL CONCERN (AOEC-2)
 PLANS ARE FOR ENVIRONMENTAL BORING SAMPLE LOCATIONS ANND REFERENCE ONLY, SHALL NOT BE RELIED UPON FOR CONSTRUCTABILITY.

THE INFORMATION, INCLUDING ESTIMATED QUANTITIES OF WORK SHOWN ON THESE SHEETS IS BASED ON LIMITED INVESTIGATIONS BY THE STATE AND IS IN NO WAY WARRANTED TO INDICATE THE CONDITIONS OF ACTUAL QUANTITIES OF WORK WHICH WILL BE REQUIRED.		DESIGNER/DRAFTER: FB CHECKED BY: SMF SCALE IN FEET SCALE 1"=20' File Name: \$FILEAS	STATE OF CONNECTICUT DEPARTMENT OF TRANSPORTATION 	SIGNATURE/ BLOCK: 	PROJECT TITLE: DARIEN RAILROAD STATIONS IMPROVEMENT	TOWN: DARIEN	PROJECT NO. 301-0195 DRAWING NO. ENV-03 SHEET NO. 12.03
REV.	DATE	REVISION DESCRIPTION	SHEET NO.	Plotted Date: DATE\$			

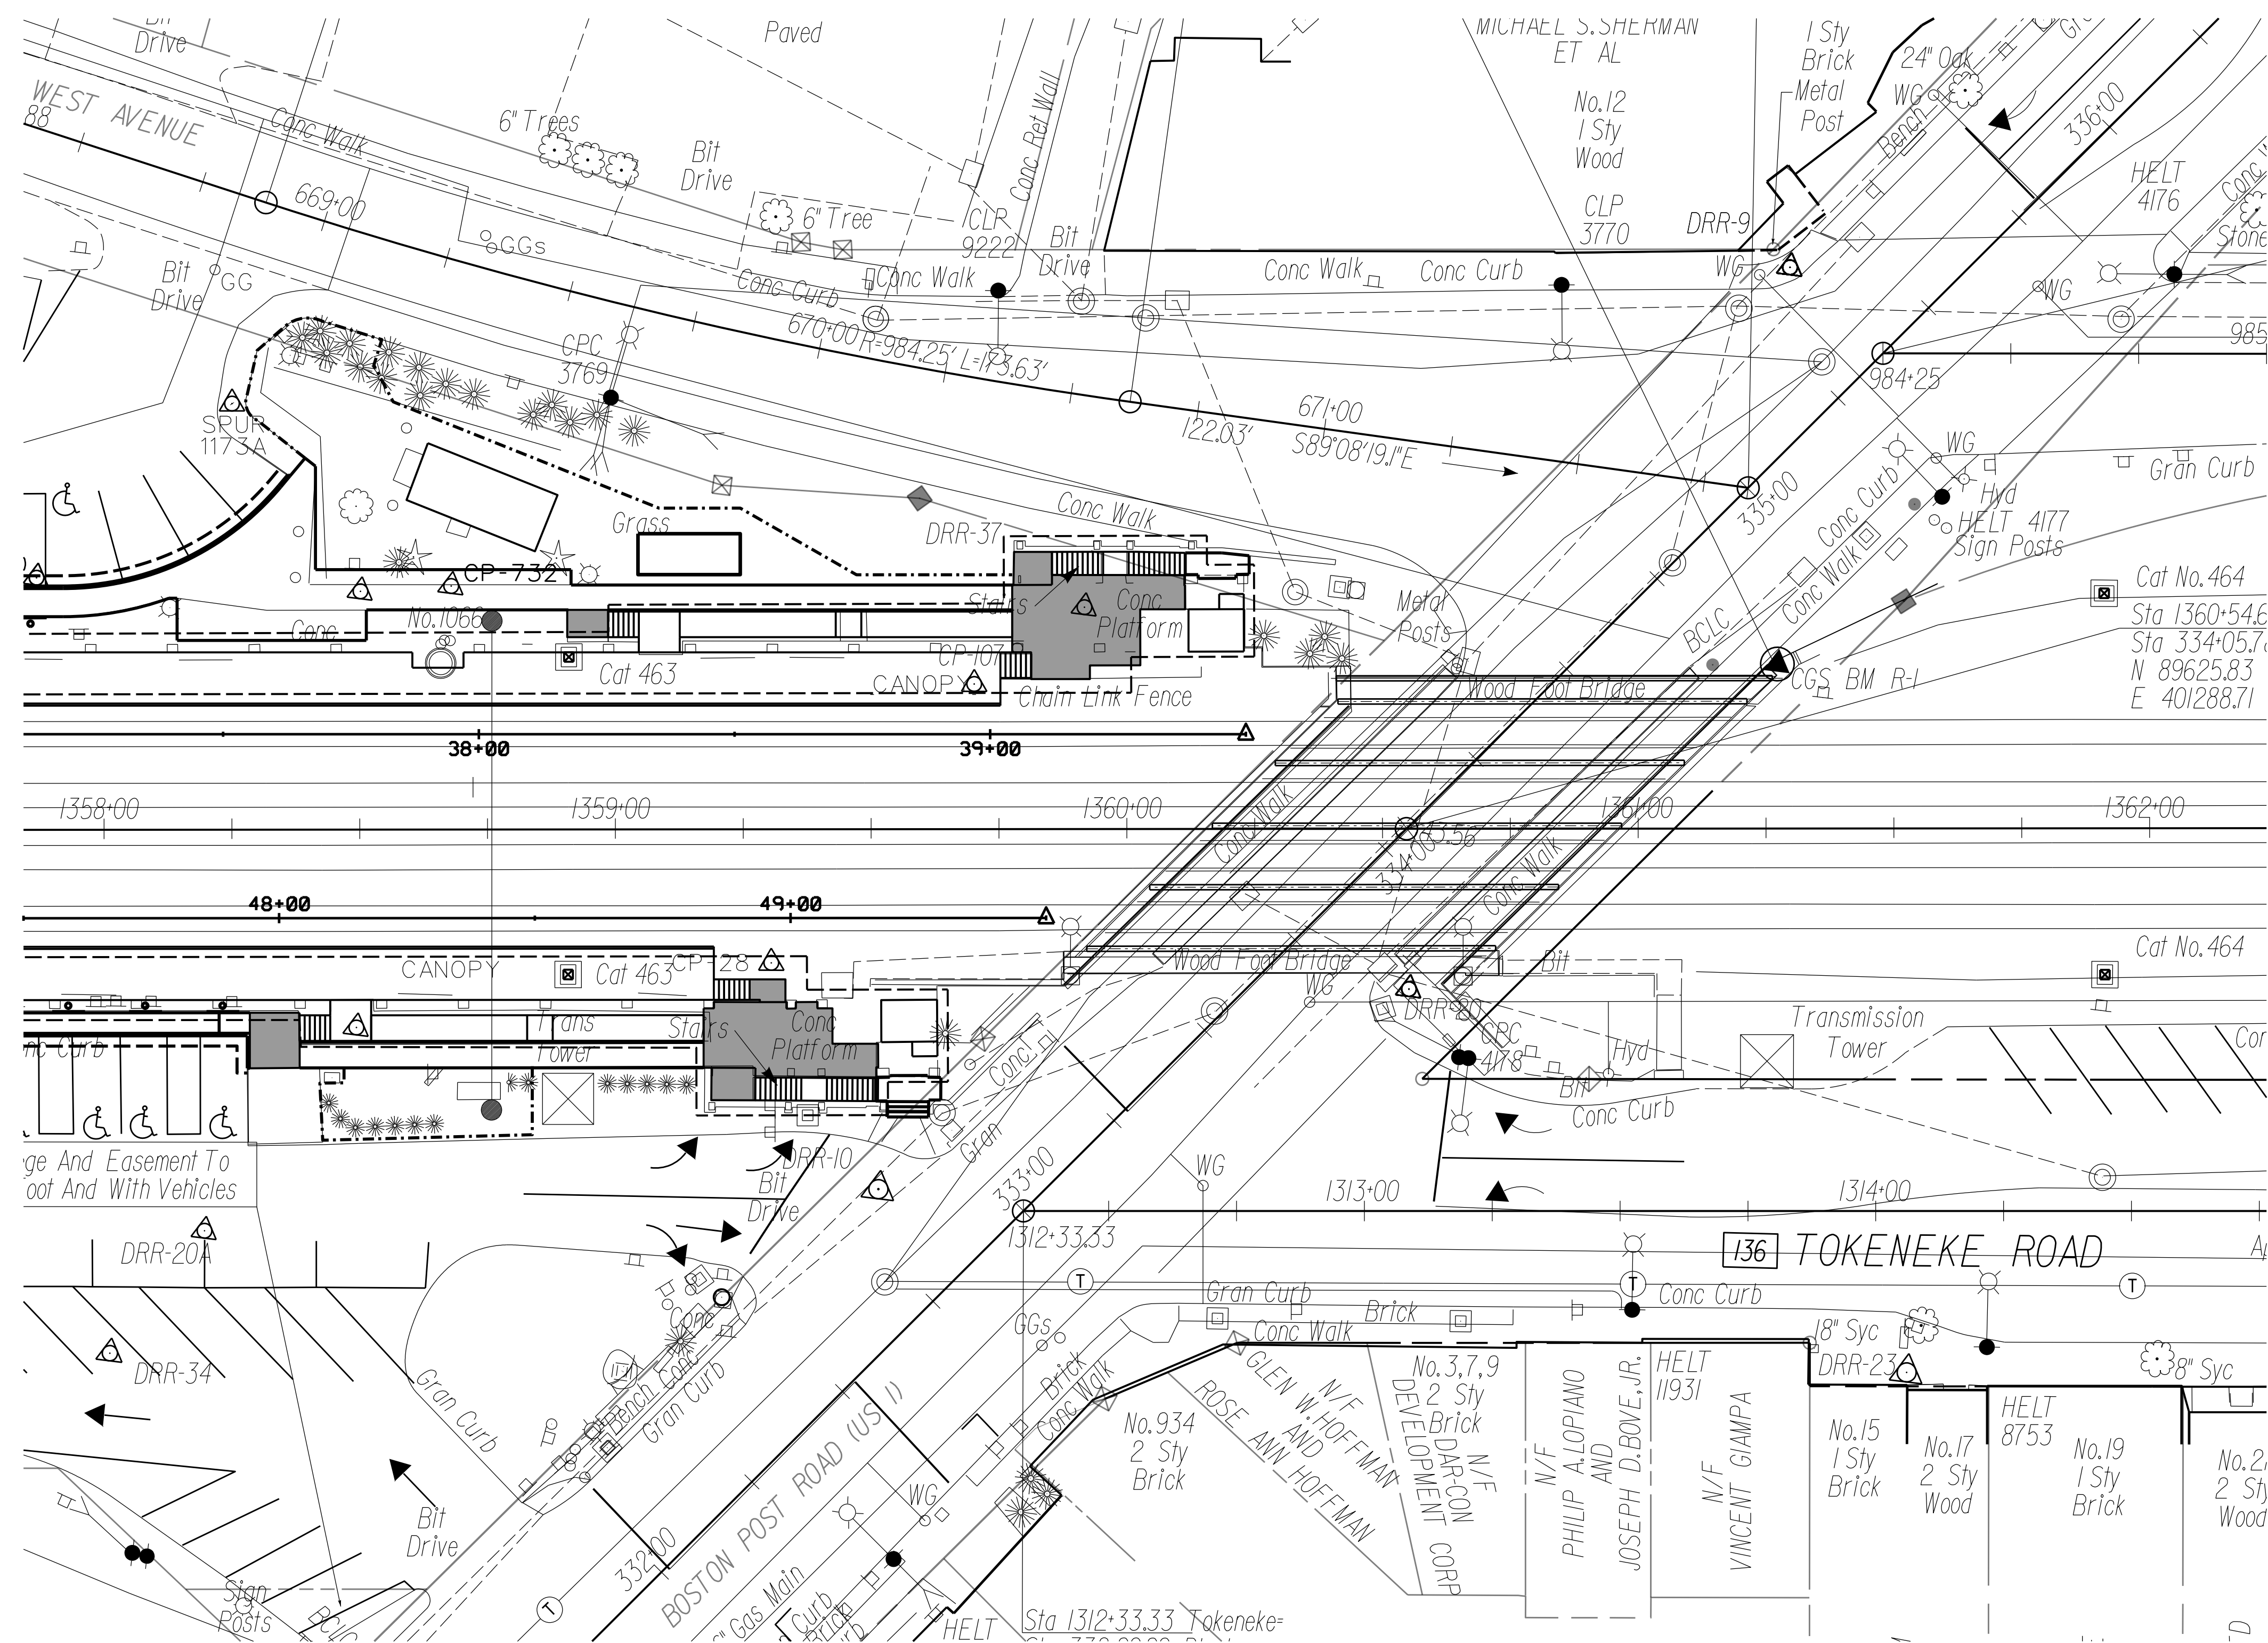

- S-1 DTC SOIL BORING LOCATIONS
- BAL-1 BAL-1 DTC BALLAST SAMPLE LOCATIONS

NOTE - ENTIRE SITE SOIL AREA OF ENVIRONMENTAL CONCERN (AOEC-1)
 ENTIRE SITE BALLAST AREA OF ENVIRONMENTAL CONCERN (AOEC-2)

PLANS ARE FOR ENVIRONMENTAL BORING SAMPLE LOCATIONS ANND REFERENCE ONLY. SHALL NOT BE RELIED UPON FOR CONSTRUCTABILITY.

THE INFORMATION, INCLUDING ESTIMATED QUANTITIES OF WORK SHOWN ON THESE SHEETS, IS BASED ON LIMITED INVESTIGATIONS BY THE STATE AND IS IN NO WAY WARRANTED TO INDICATE THE CONDITIONS OF ACTUAL QUANTITIES OF WORK WHICH WILL BE REQUIRED.		DESIGNER/DRAFTER: FB	STATE OF CONNECTICUT DEPARTMENT OF TRANSPORTATION	SIGNATURE/ BLOCK: 	PROJECT TITLE: DARIEN RAILROAD STATIONS IMPROVEMENT	TOWN: DARIEN	PROJECT NO. 301-0195
CHECKED BY: SMF		SCALE IN FEET SCALE 1"=20'					
REV.	DATE	REVISION DESCRIPTION	SHEET NO.	Plotted Date: DATE\$	File Name: \$FILEAS		SHEET NO. 12.04