

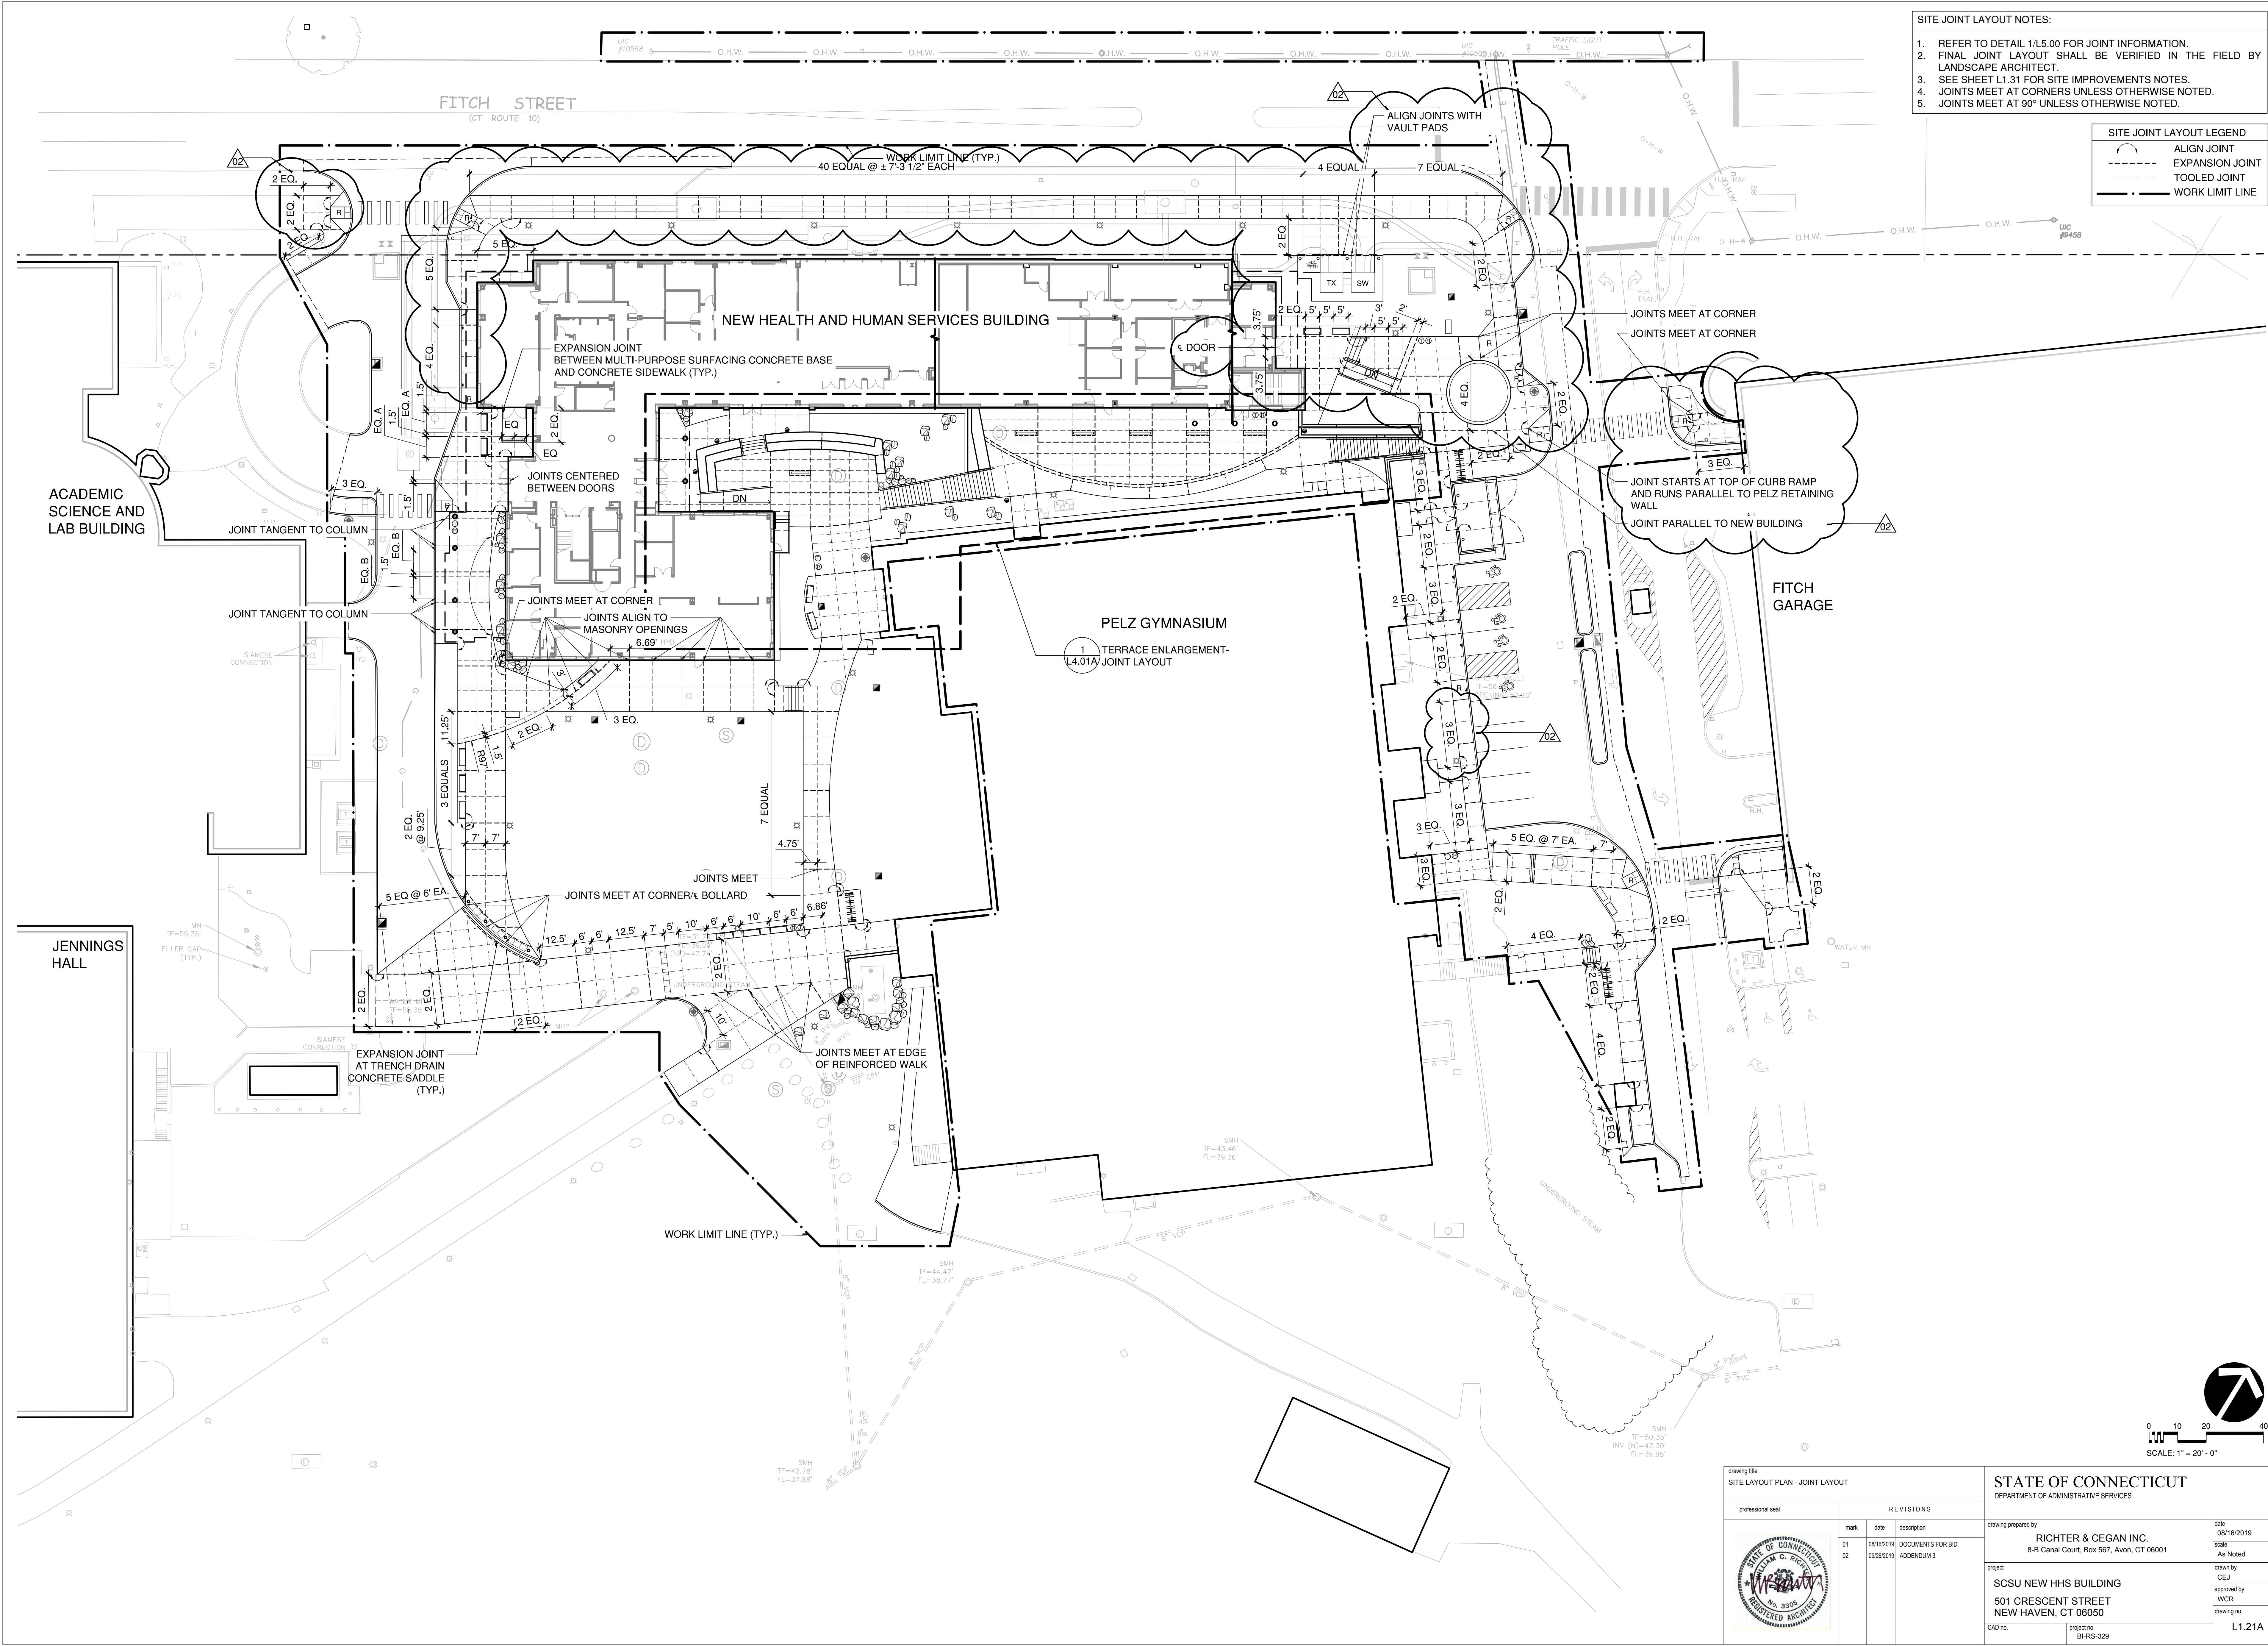


- SITE JOINT LAYOUT NOTES:**
1. REFER TO DETAIL 1/L5.00 FOR JOINT INFORMATION.
 2. FINAL JOINT LAYOUT SHALL BE VERIFIED IN THE FIELD BY LANDSCAPE ARCHITECT.
 3. SEE SHEET L1.31 FOR SITE IMPROVEMENTS NOTES.
 4. JOINTS MEET AT CORNERS UNLESS OTHERWISE NOTED.
 5. JOINTS MEET AT 90° UNLESS OTHERWISE NOTED.

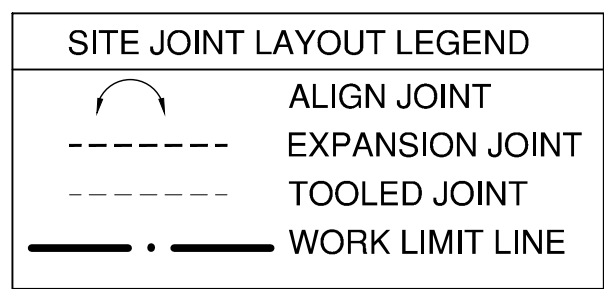

W:\20160114\CONDOCC\Main\160114_HHS.dwg September 25, 2019 - 10:32 AM

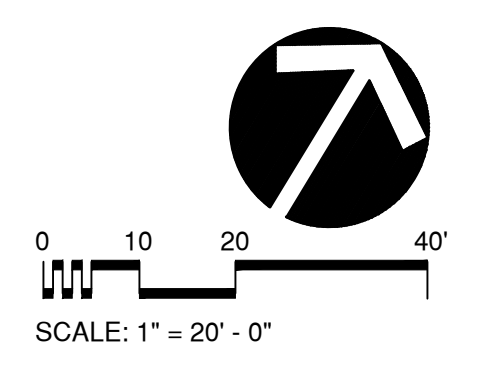

drawing title SITE LAYOUT PLAN - JOINT LAYOUT		STATE OF CONNECTICUT DEPARTMENT OF ADMINISTRATIVE SERVICES	
professional seal	REVISIONS		
	mark	date	description
	01	08/16/2019	DOCUMENTS FOR BID
	02	09/26/2019	ADDENDUM 3
drawn by CEJ	date prepared by RICHTER & CEGAN, INC. 8-B Canal Court, Box 567, Avon, CT 06001	date 08/16/2019	scale As Noted
approved by WCR	project SCSU NEW HHS BUILDING 501 CRESCENT STREET NEW HAVEN, CT 06050	drawing no. L1.21A	
project no. BI-RS-329			